


22  
 SCALE: 1"=20'-0"  
 OF J. BUDERUS  
 3R-10-92

G. BEVER CONST.  
 CLARENDON HILLS 4TH FILING  
 1ST REPLAT

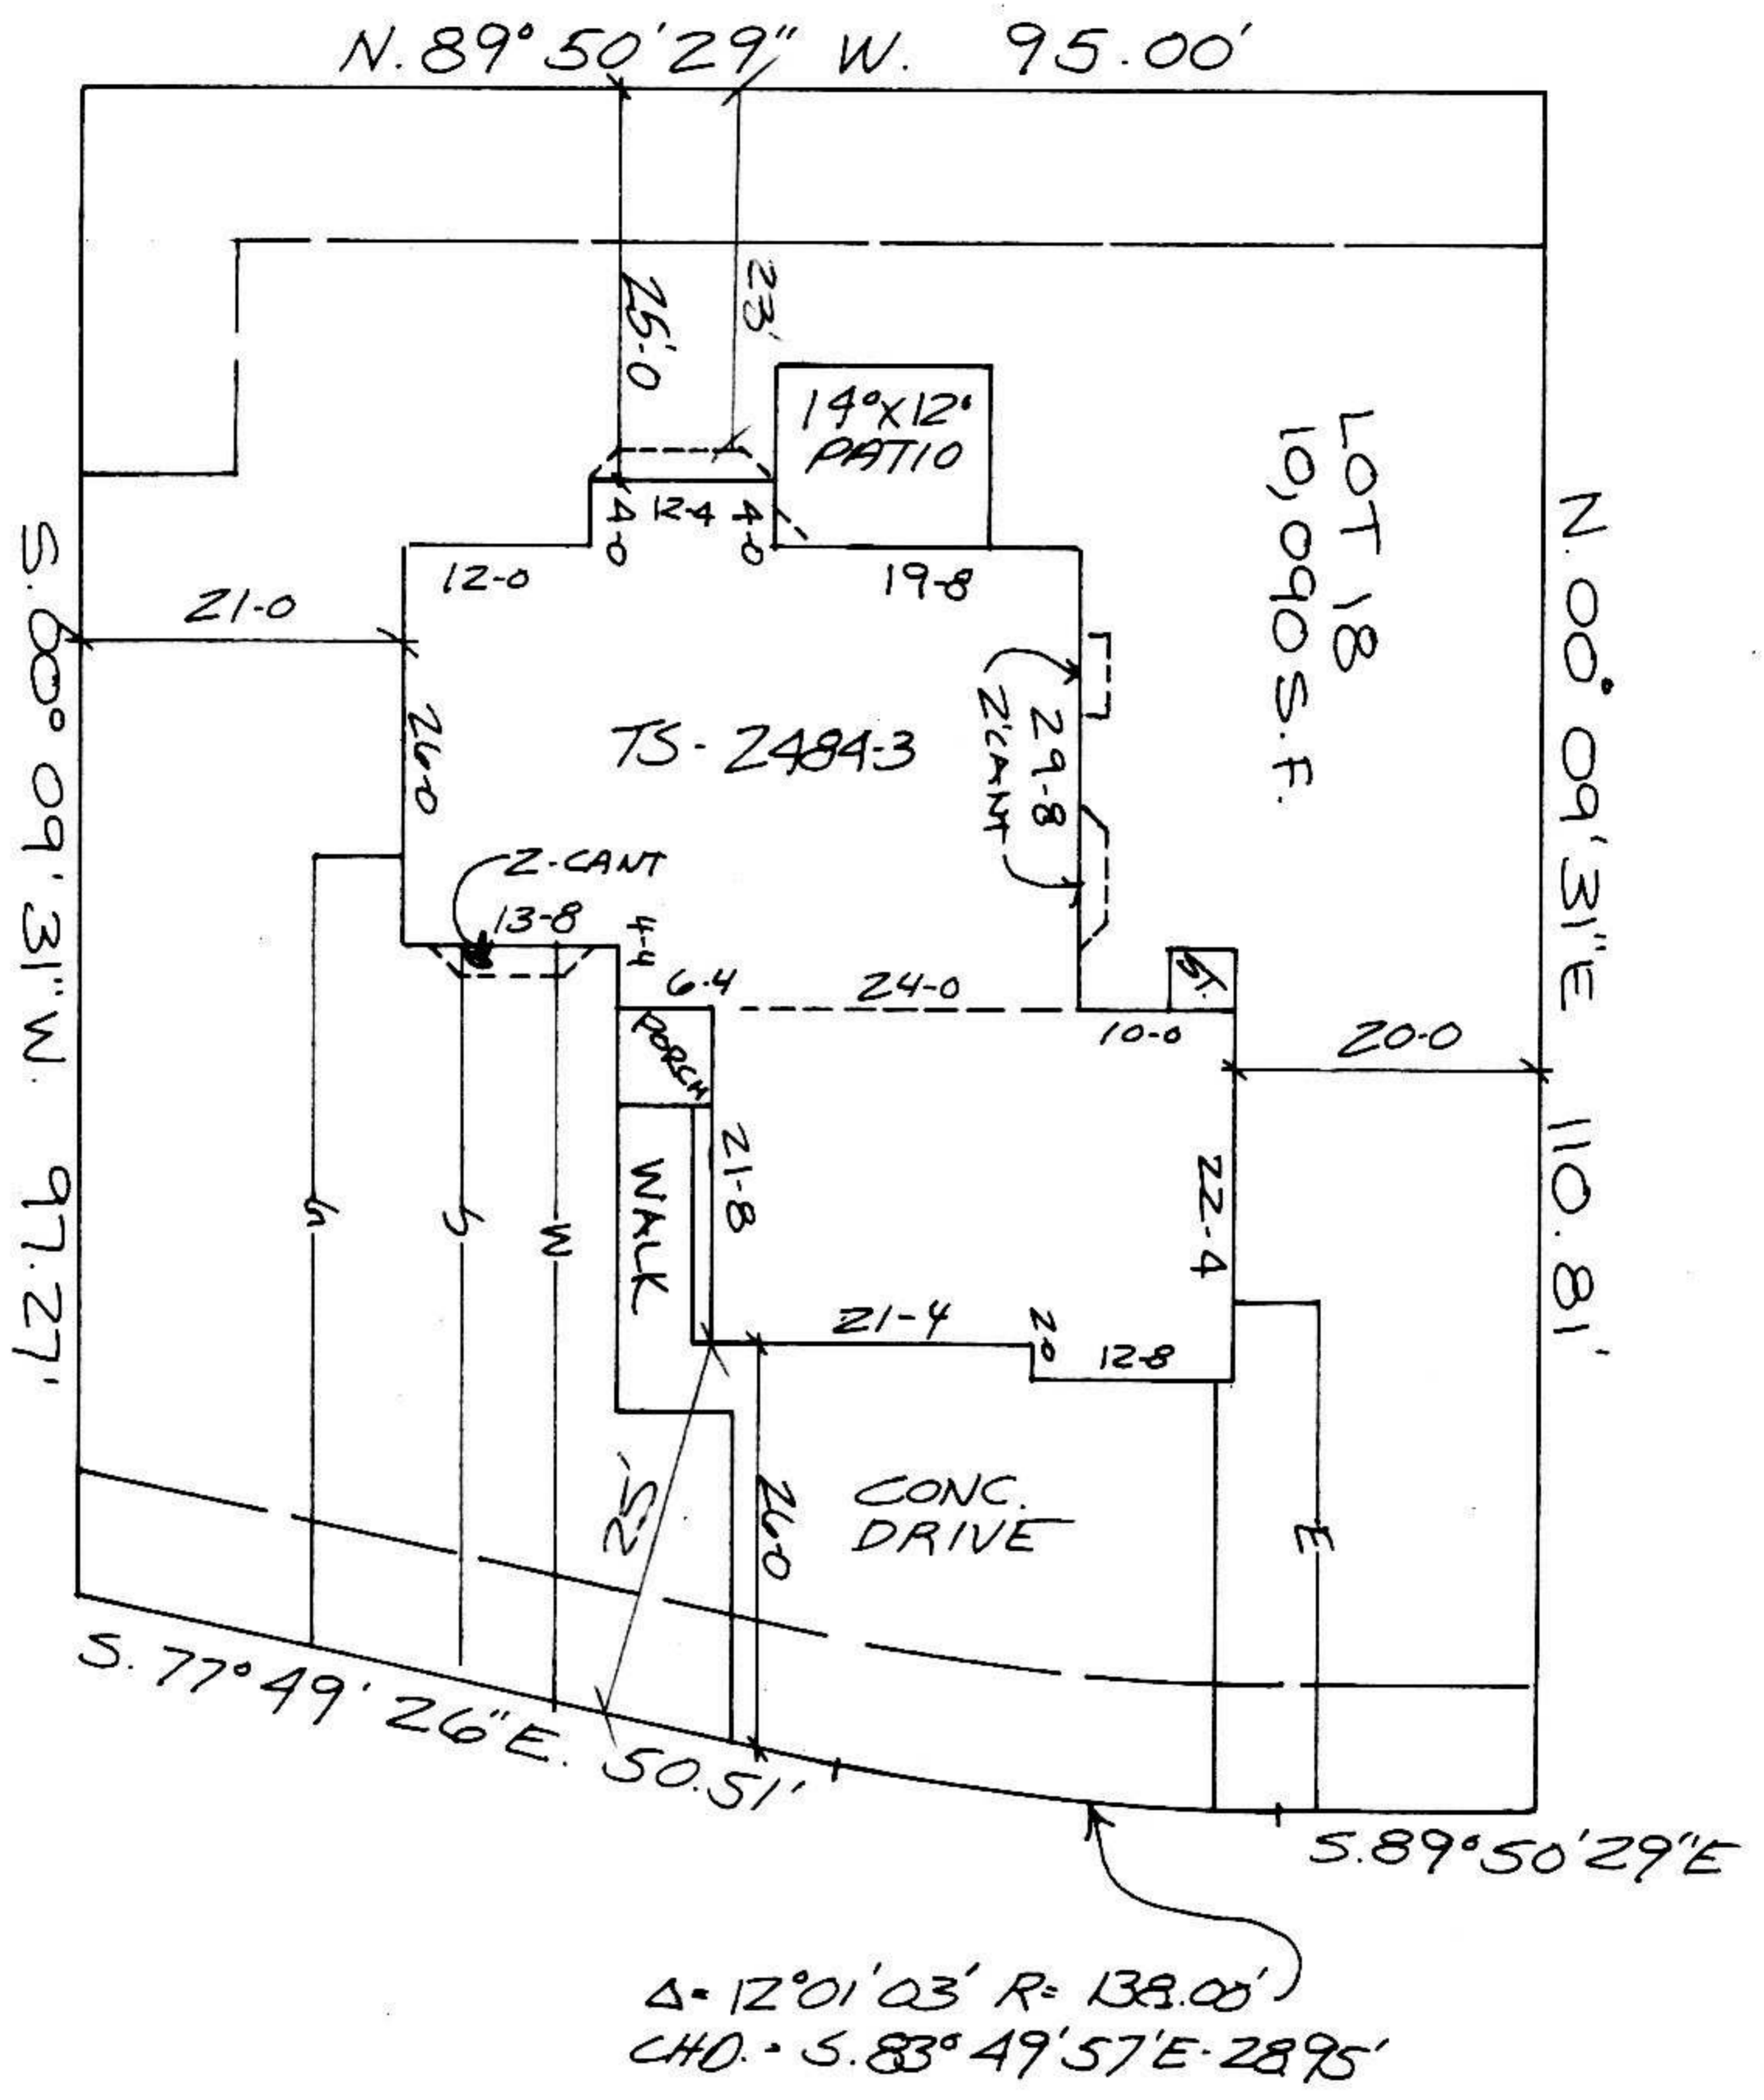

1013 Hinsdale Dr