


Colony Construction, Inc.
2625 Redwing Rd #320
Fort Collins, Co. 80526

226-2055

Scale: 1" = 20'0"

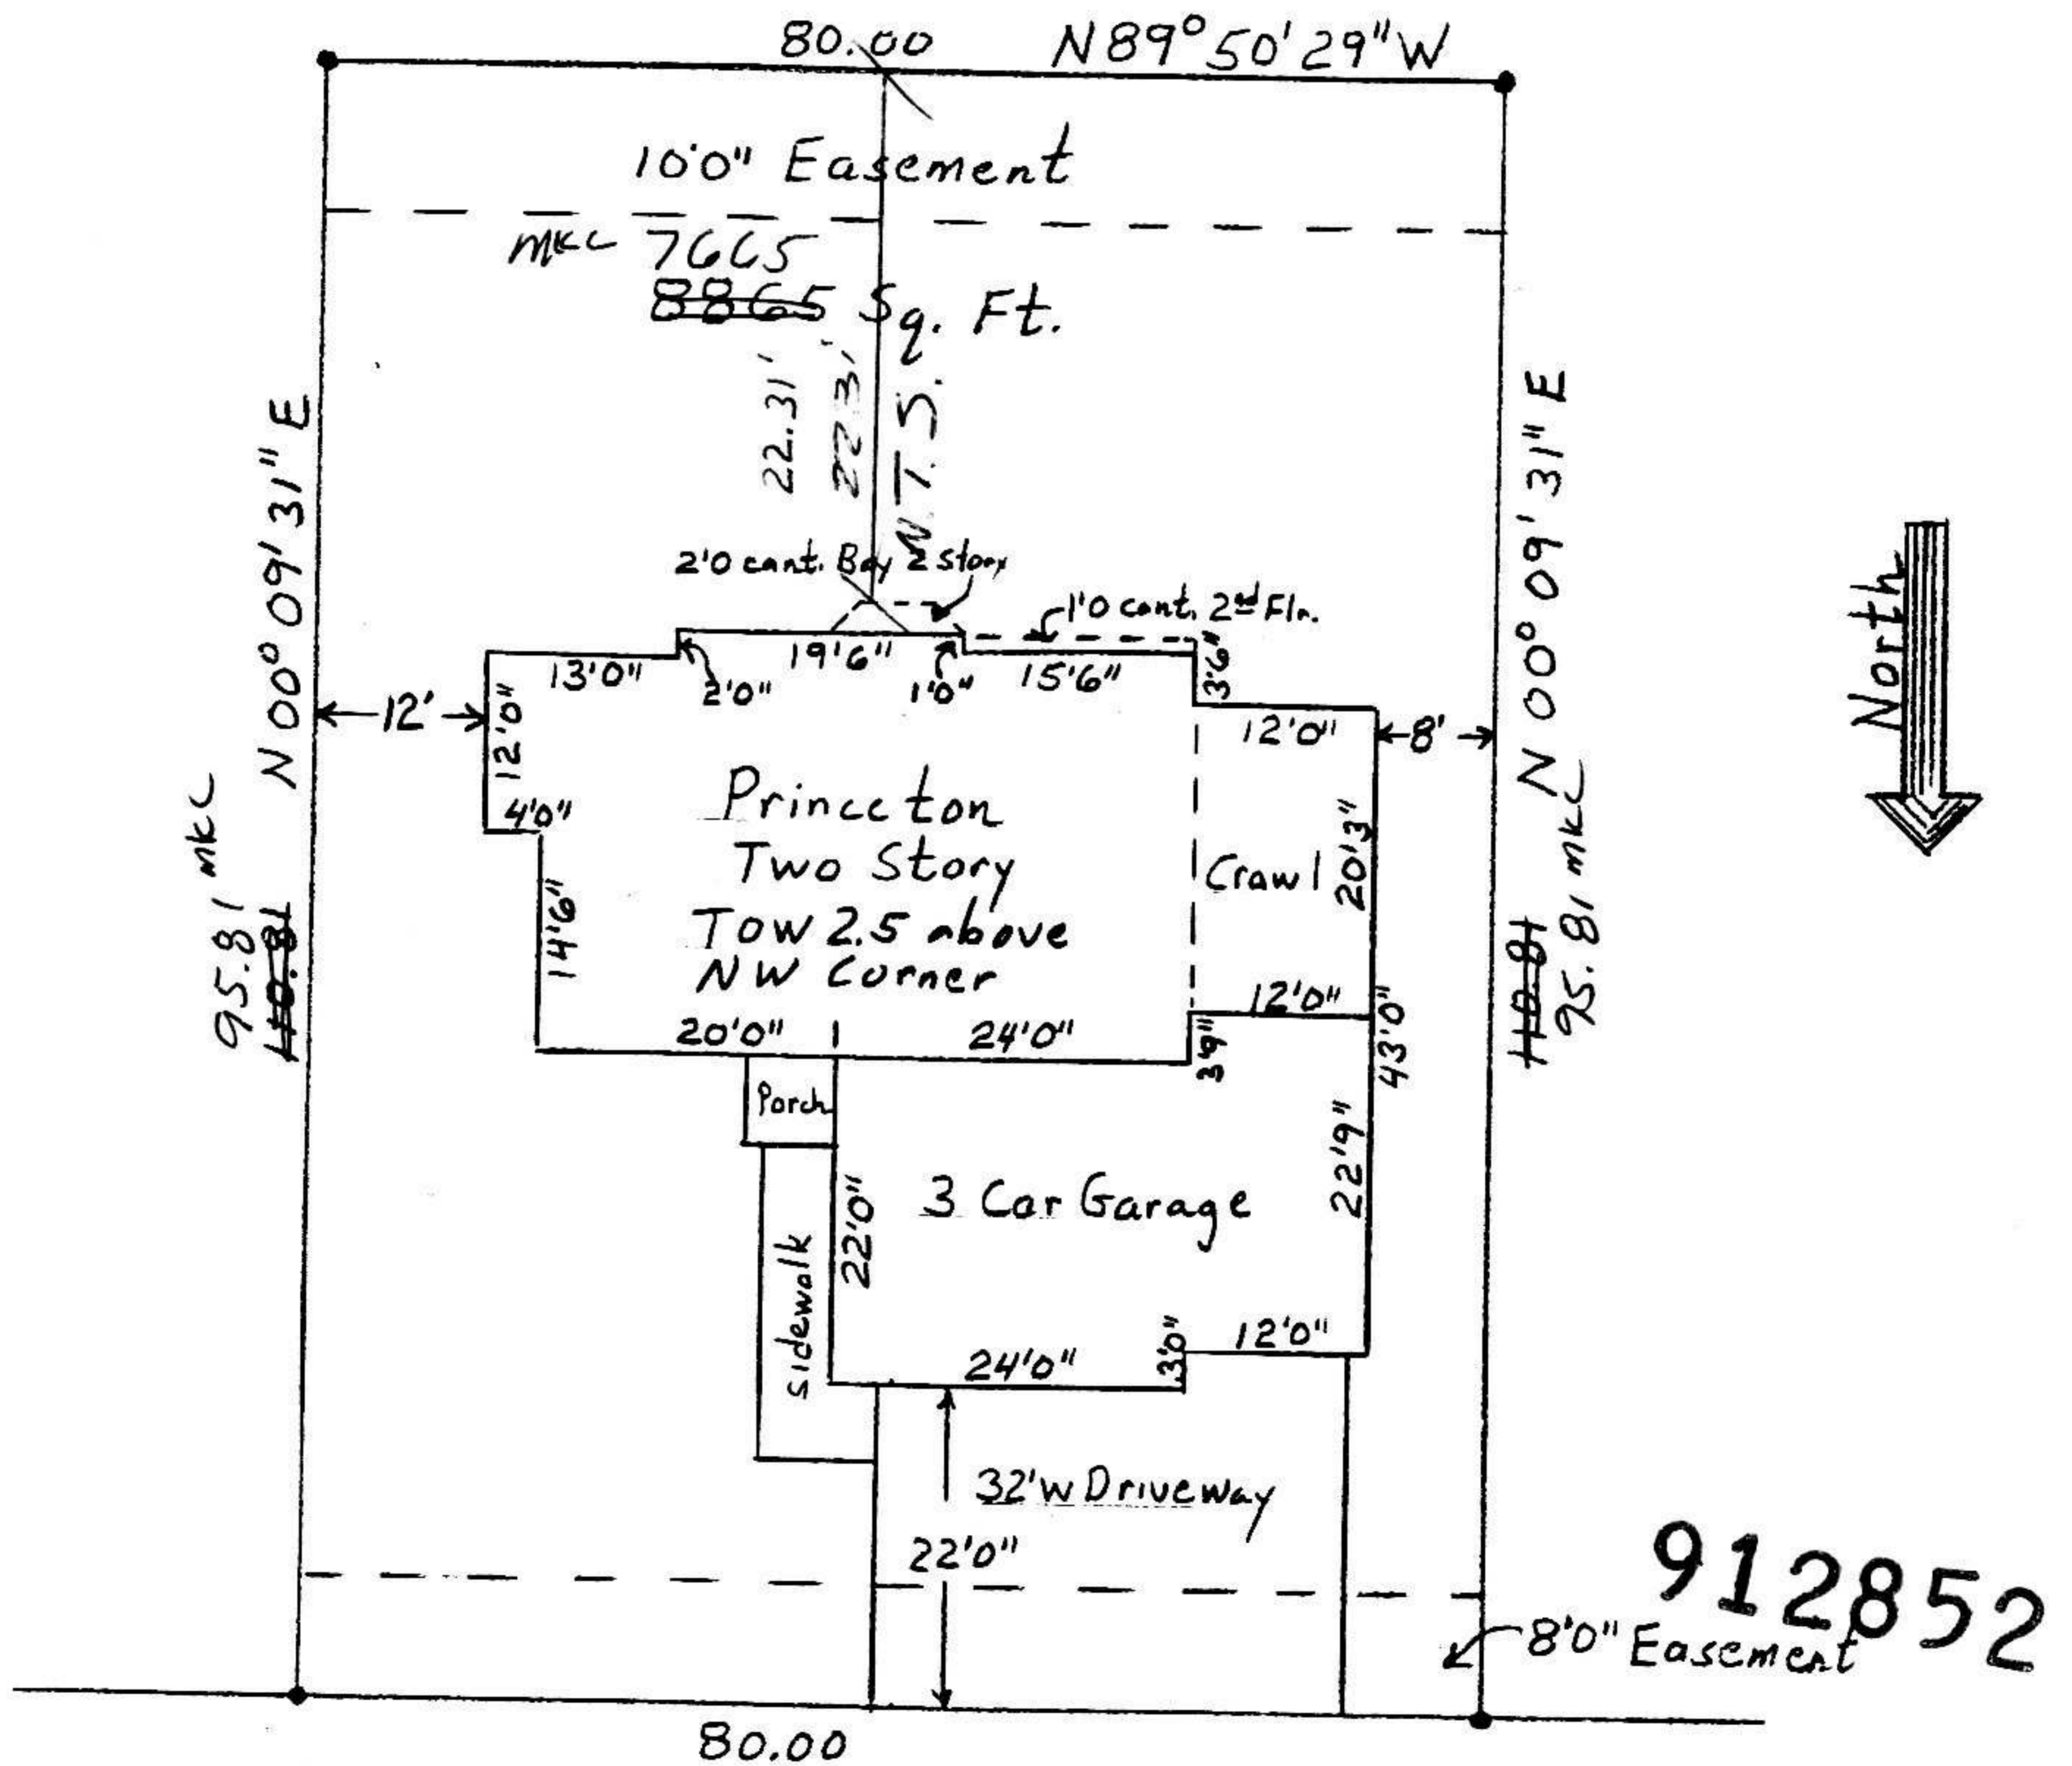

Lot 17 Clarendon Hills 4th Filing
1019 Hinsdale Drive