
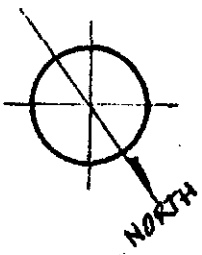


GAS LOADS:

FURN.: 125,000 BTU
 W/H: 20,000
 GAS LOG: 29,000
 TOT. 194,000 BTU

970650

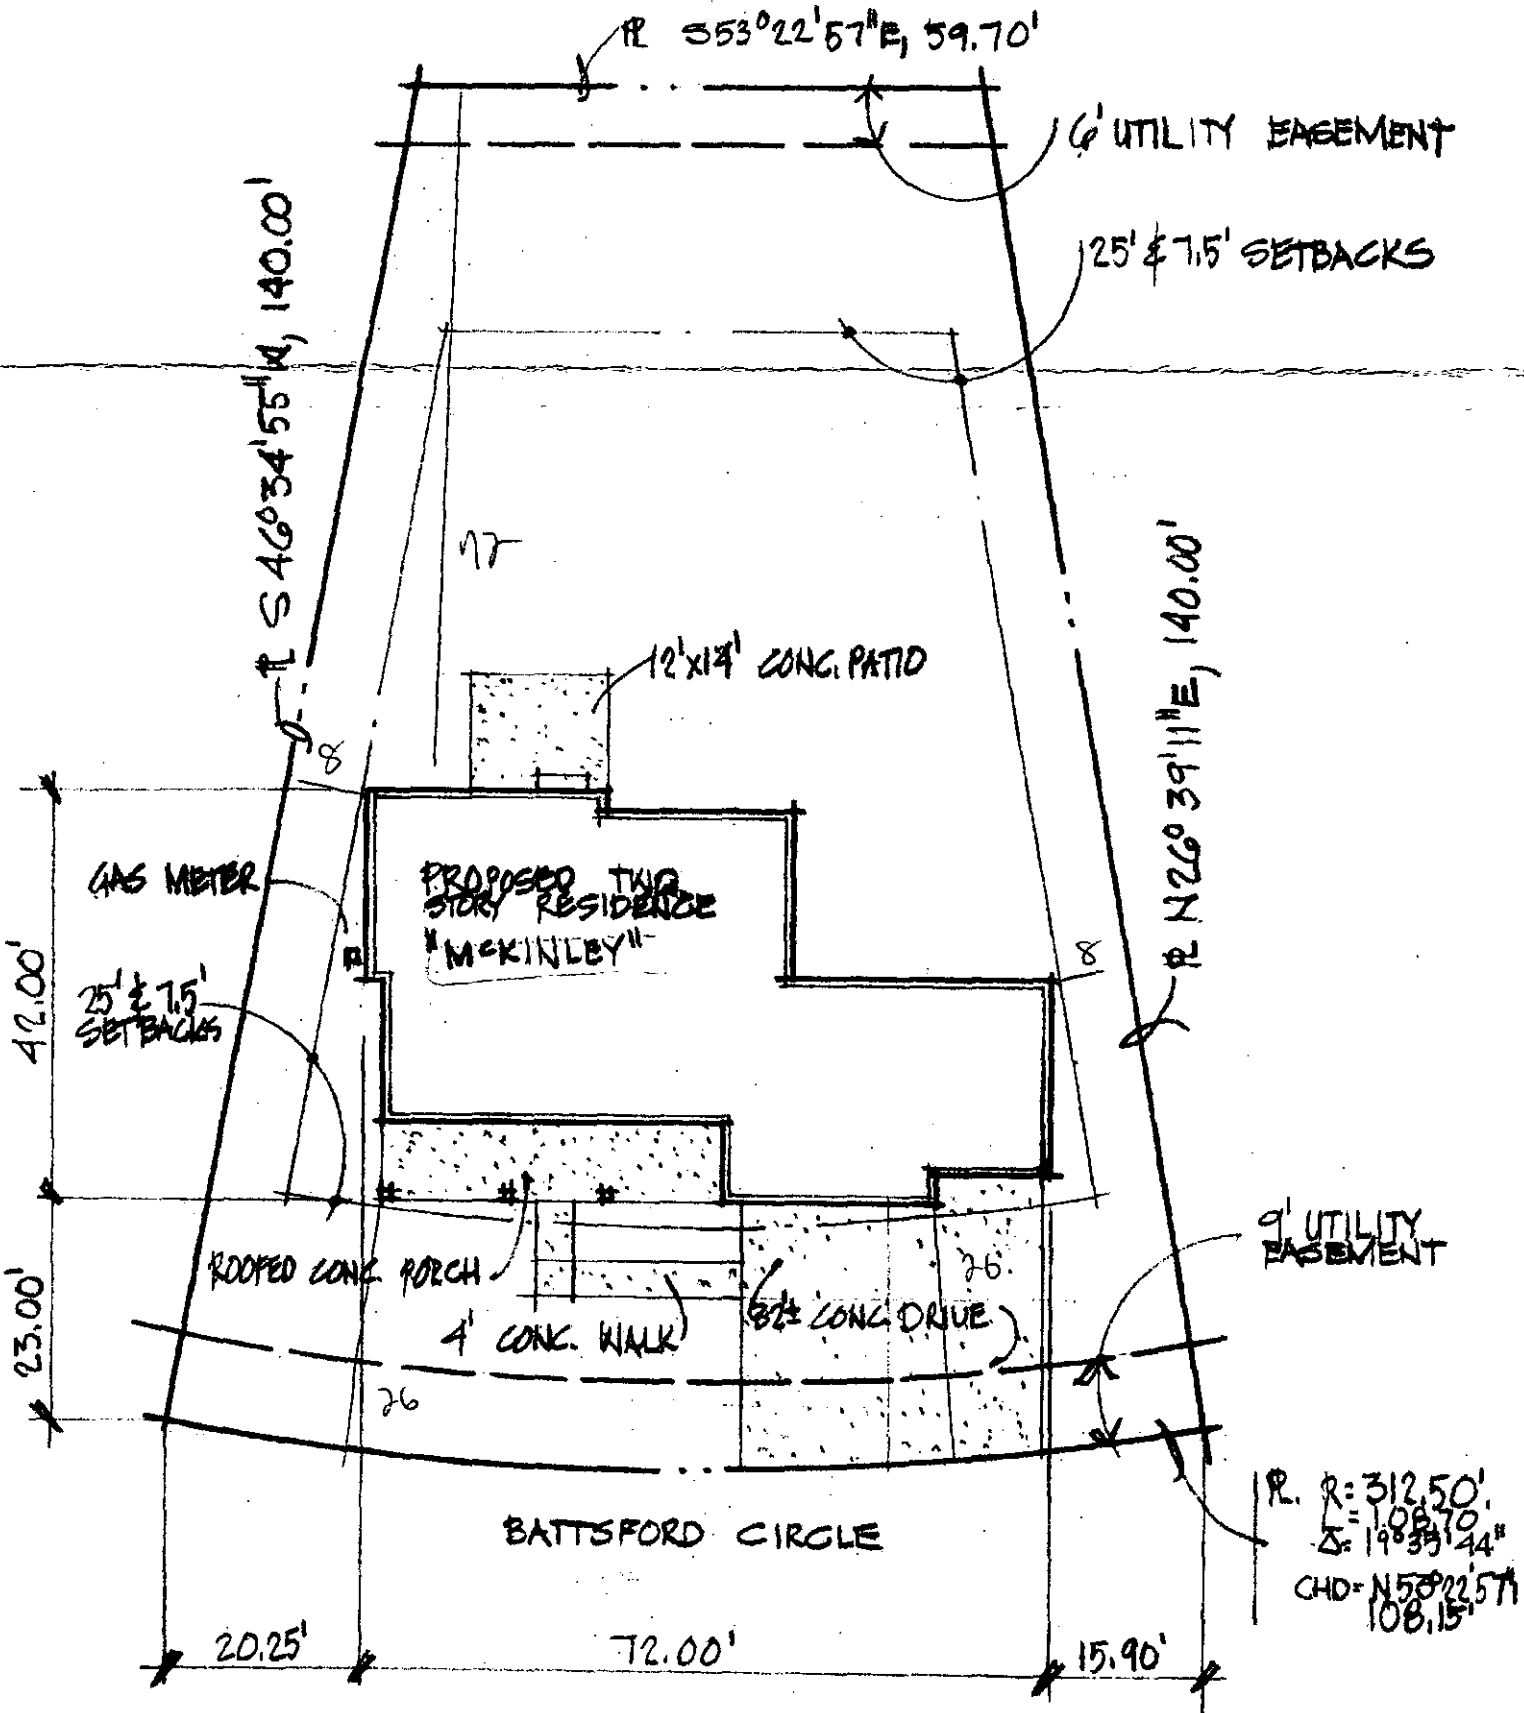

S I T E P L A N ~ 1" = 20'-0"
 LOT 70, PROVINCETOWNE P.U.D. 1ST
 1007 BATTSFORD CIRCLE
 FORT COLLINS, CO.
 ESTABROOK HOMES, INC.
 JON ESTABROOK
 P.O. BOX 270855 FORT COLLINS, CO 80527
 (970) 225-6001
 225-6001 (FAX)