


3408 Bunting Ln
SF new
9.30.04


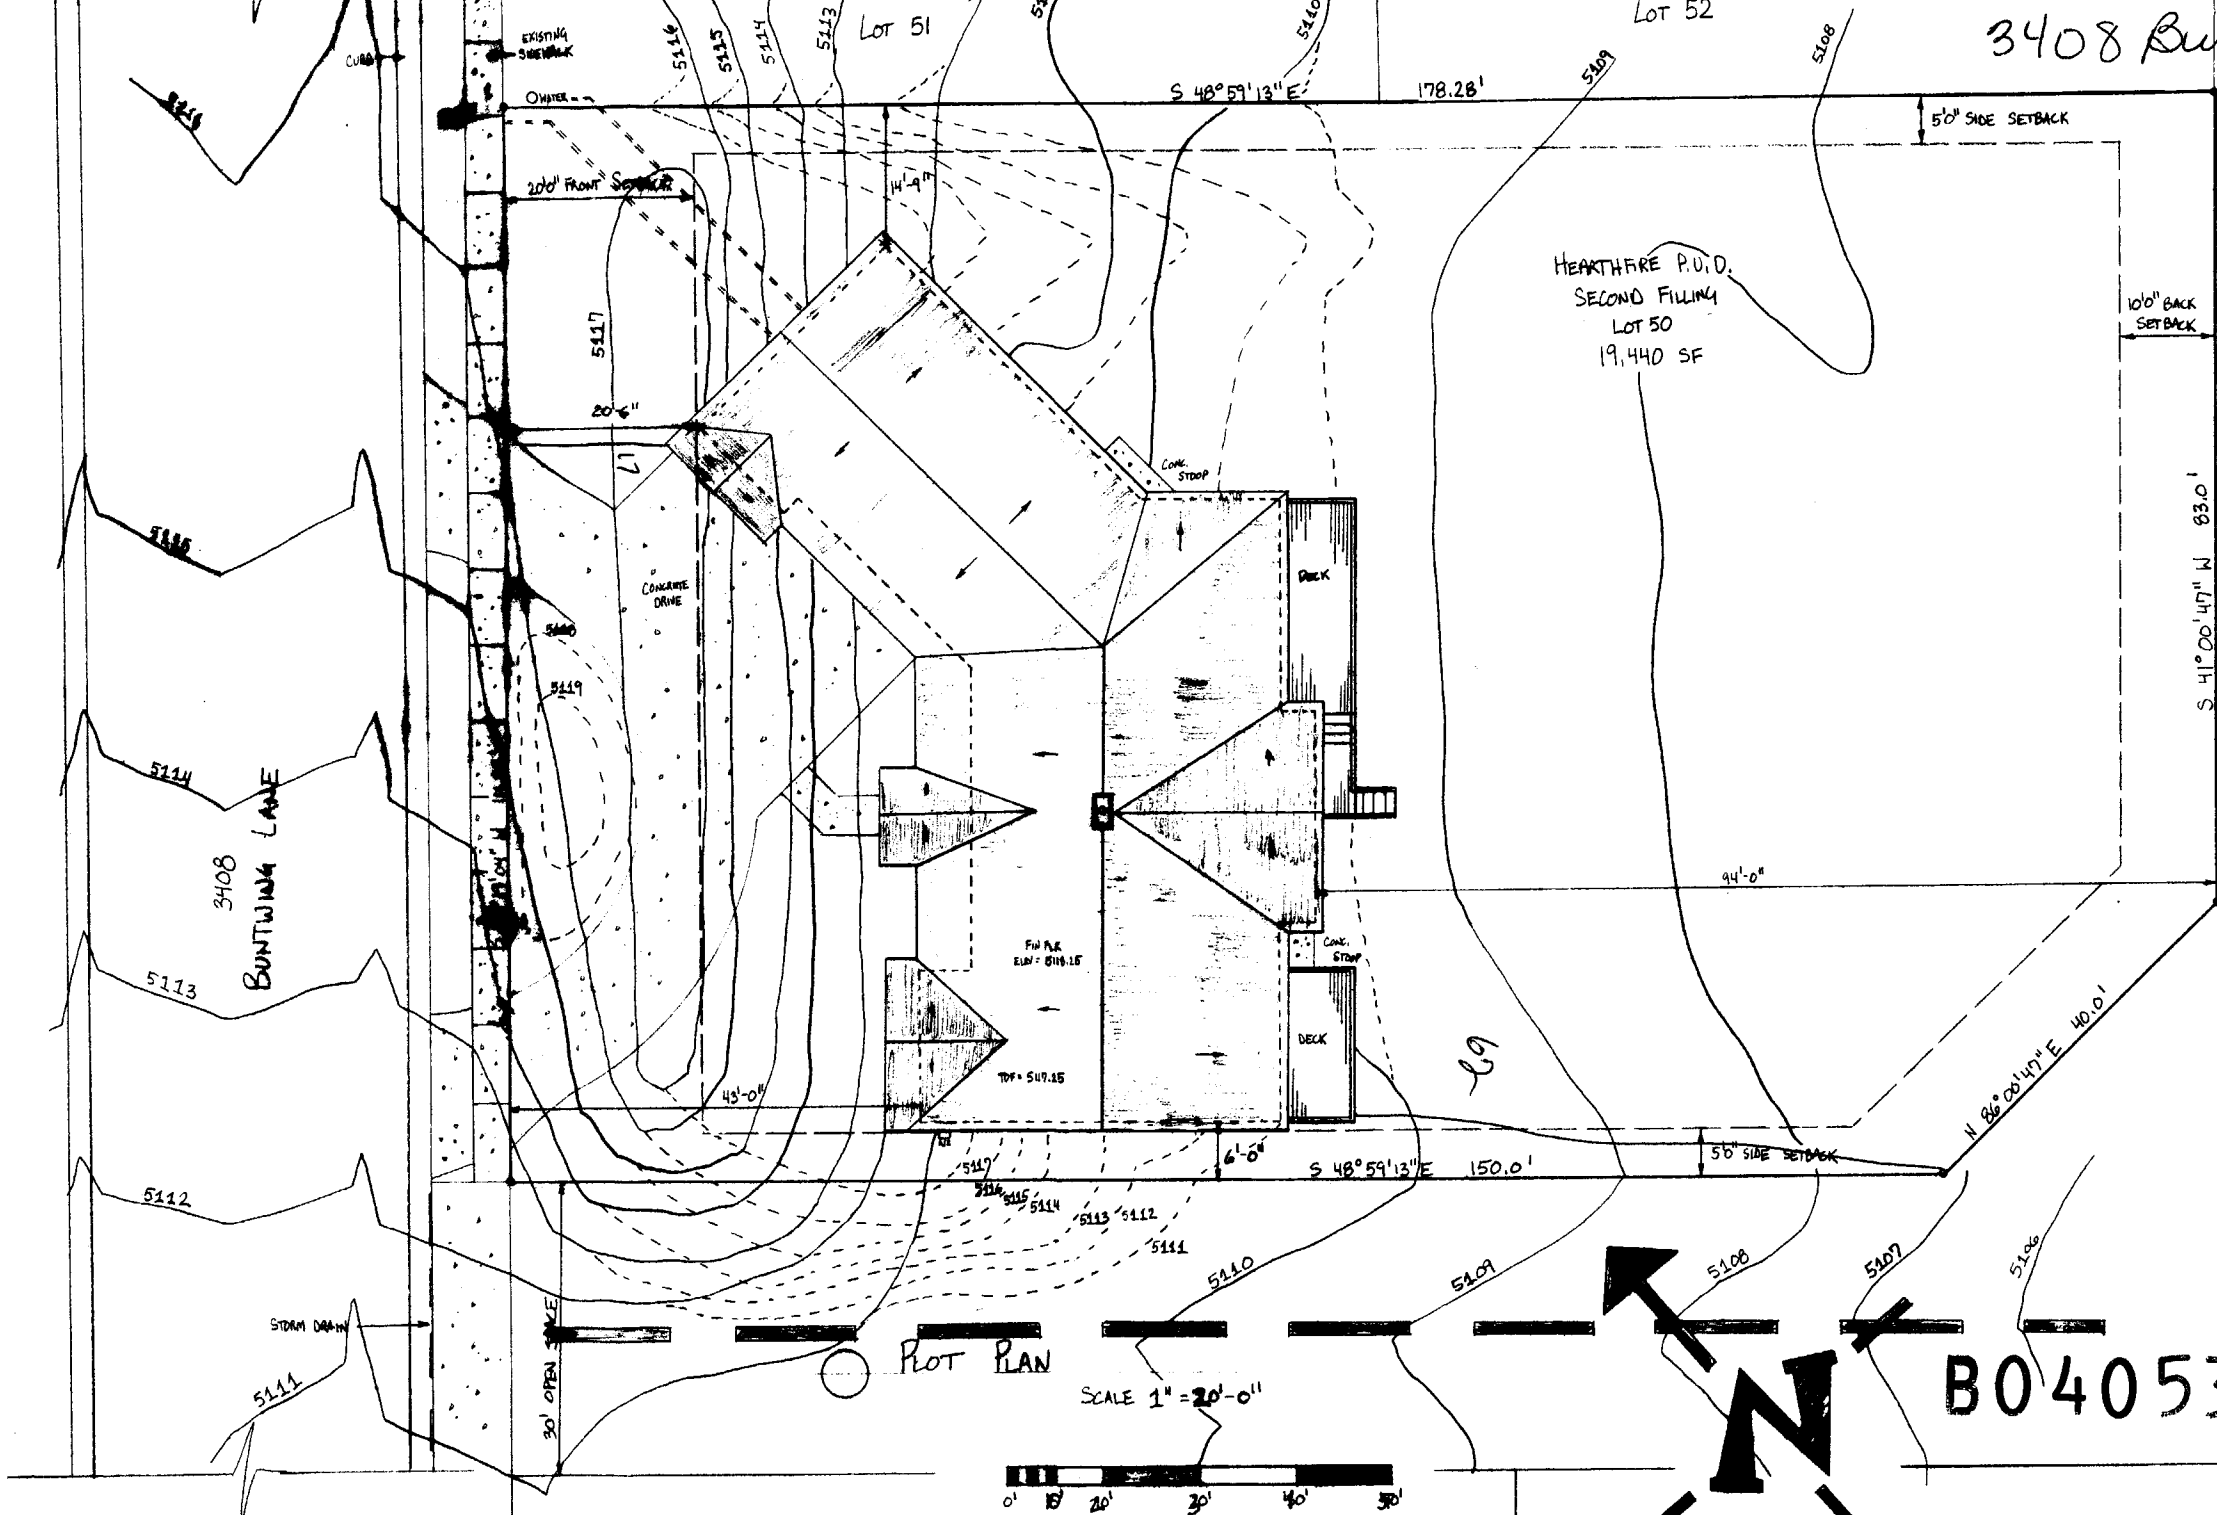


- * OWNER
- GENE
- ARCHI
- STRUC
- * BASE
- PLAN
- GRAND
- DRIVE
- FRONT
- KITCH
- MASTER

— EXISTING CONTOUR LINE
- - - NEW CONTOUR LINE

Plot Plan

SCALE 1" = 20'-0"

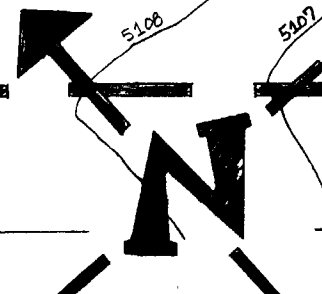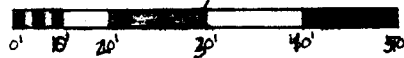

B0405334

LOT 49

LOT 48