


B0404727

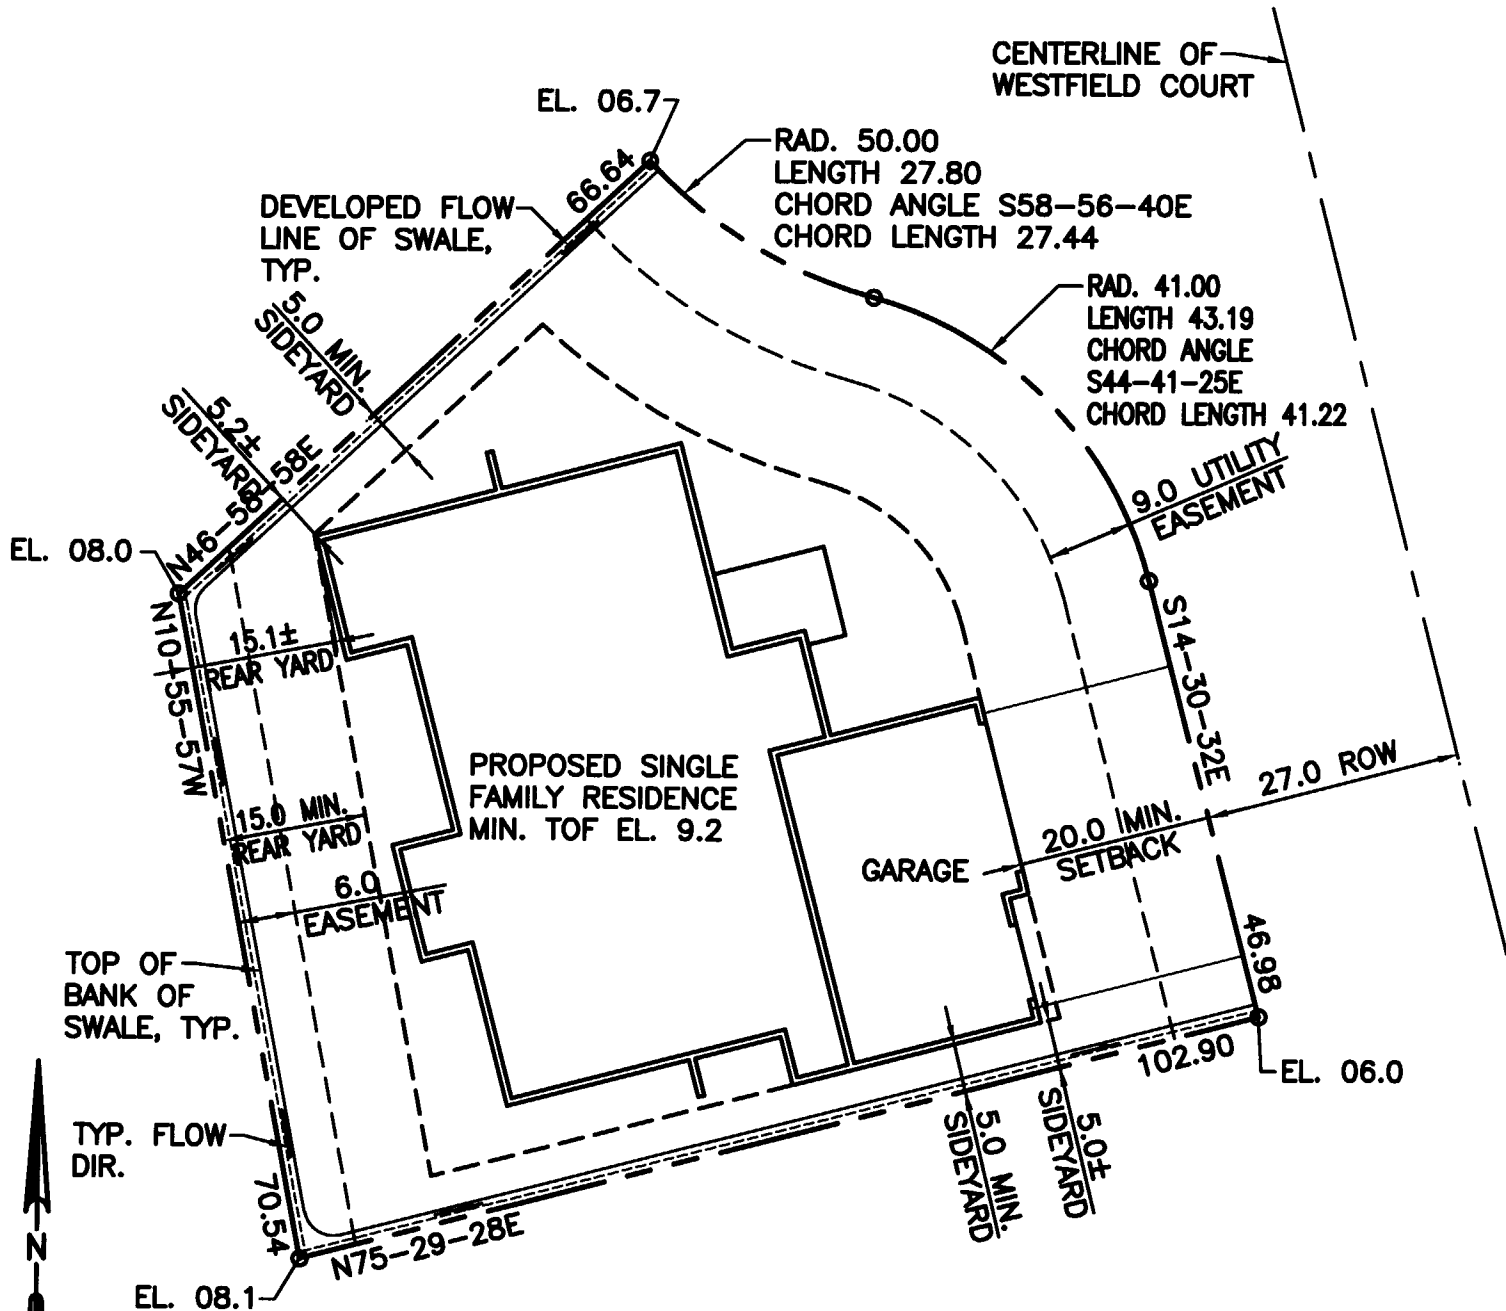

# PLOT PLAN

SCALE 1"=20.0  
 LOT 19, BLOCK 1, 3TH FILING  
 MOUNTAIN RIDGE FARMS

3921 Westfield Ct  
 SF new  
 10.6.04