


PLOT PLAN OF
 LOT 1, BLOCK 14, FOSSIL LAKE P.U.D. SECOND FILING
 LARIMER COUNTY, COLORADO

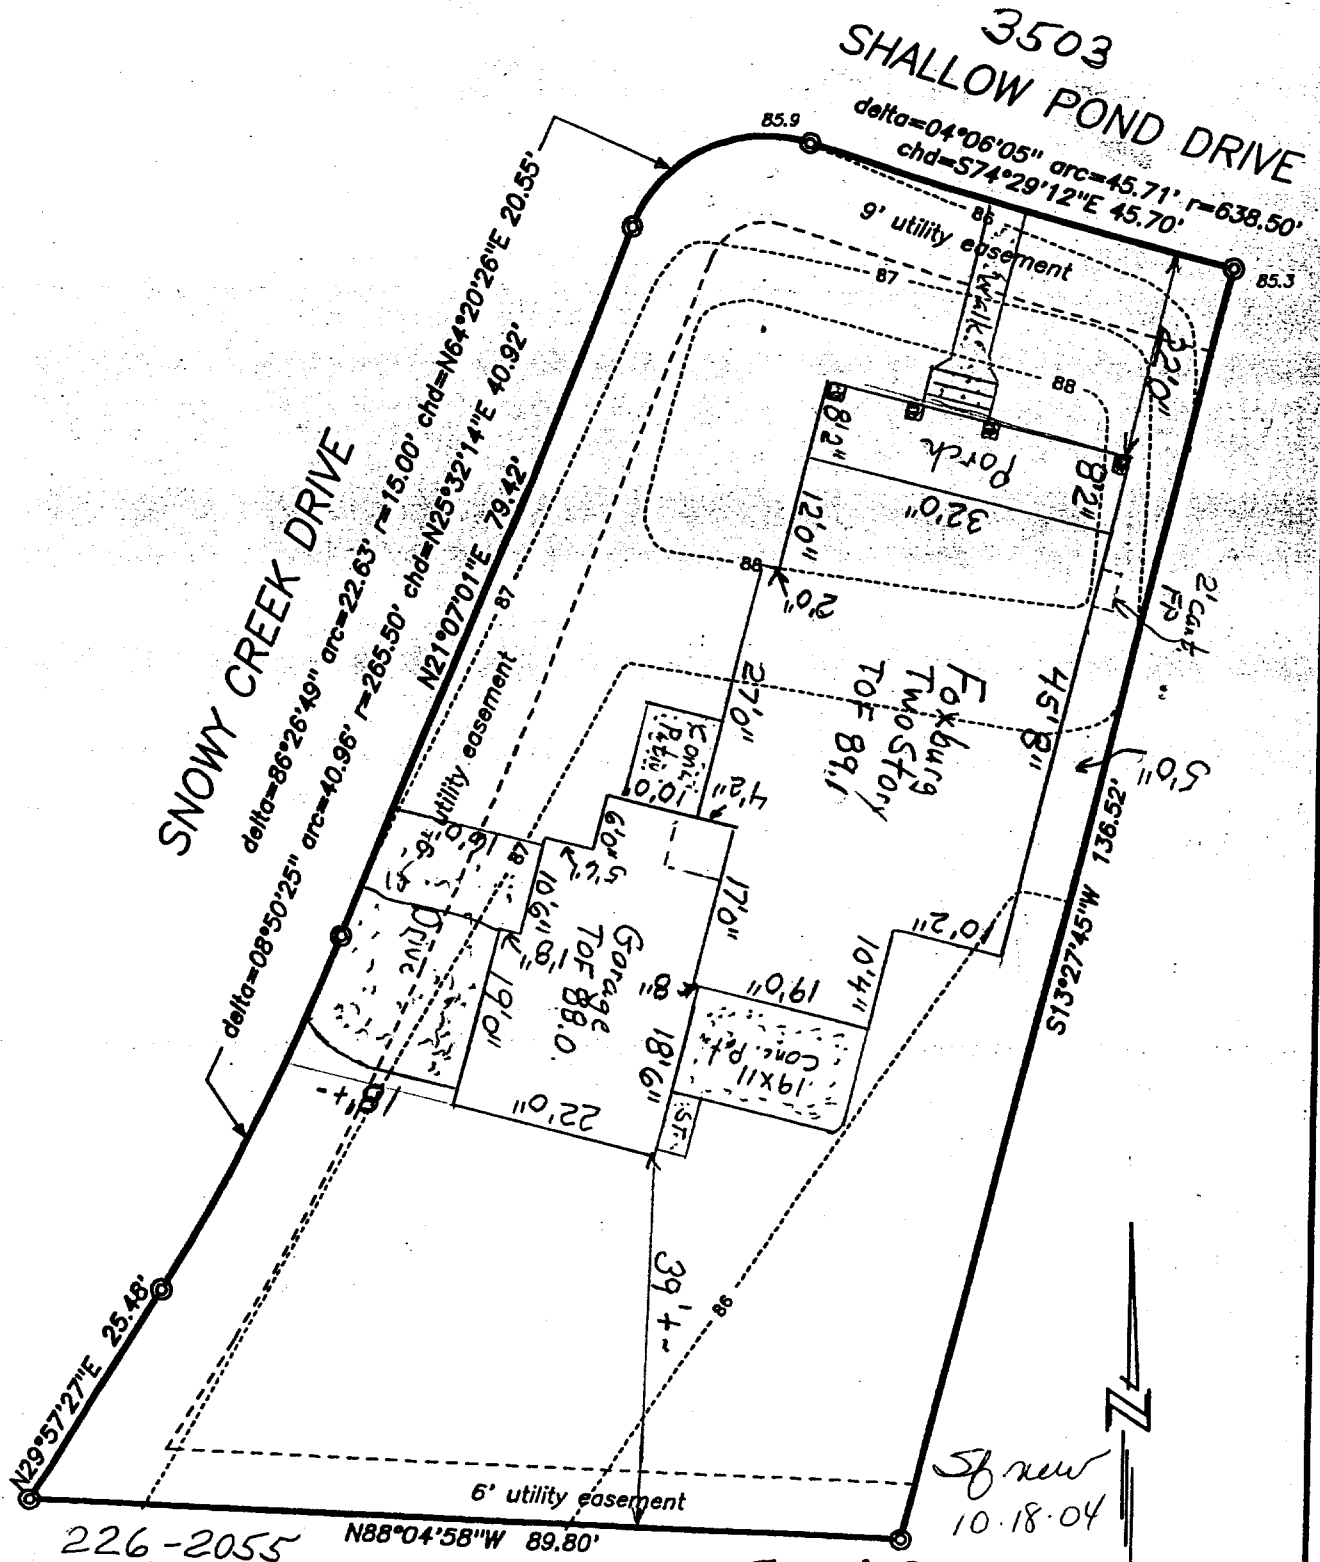

Sf new
 10.18.04

226-2055
 COLONY CONSTRUCTION, INC.
 Lot Area = 10,278 sf
 Top of Foundation = 89.1

B0405569

SCALE - 1"=20'

7-28-04

prepared by Stewart & Associates, Inc.