
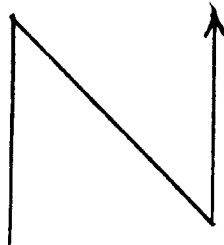


B0407726

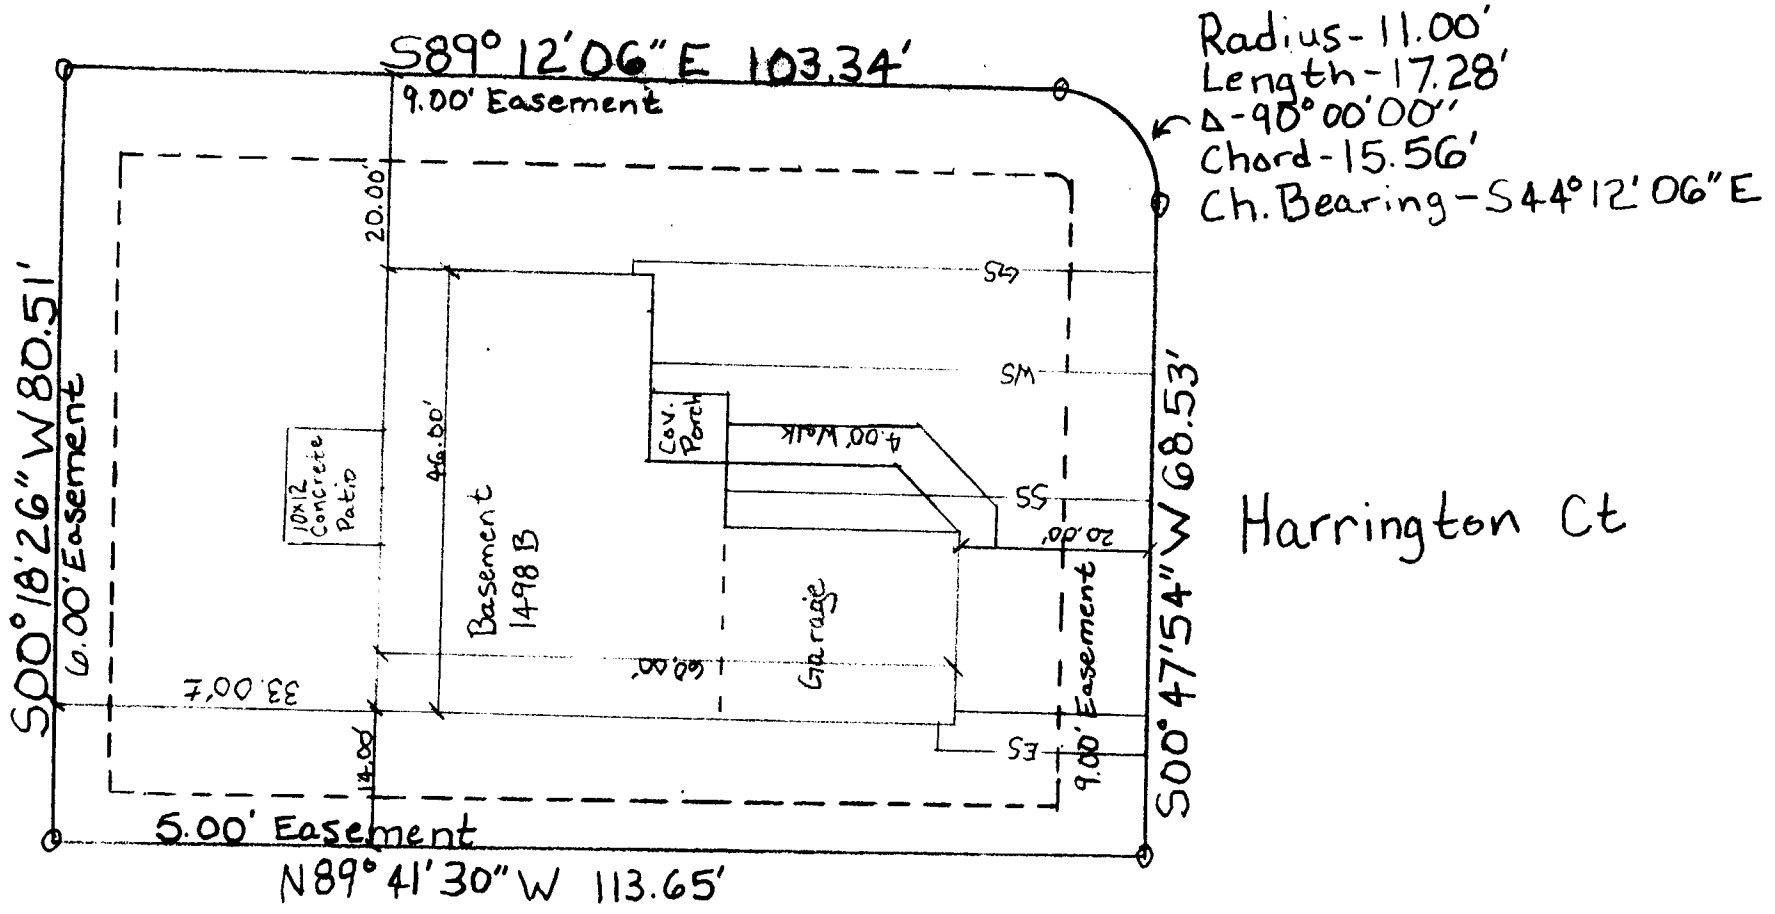

4051 Harrington Ct.		
SCALE: 1"=20.00'	APPROVED BY:	DRAWN BY: DTZ
DATE:		REVISED:
Lot 13 English Ranch South PUD 3 rd Filing		
PLAN 1498B	DRAWING NUMBER: 4051-8	