

RCPTN # 98023101 03/25/98 15:29:00 # PAGES - 2 FEE - \$11.00
M RODENBERGER RECORDER, LARIMER COUNTY CO STATE DOC FEE - \$.00

ORDINANCE NO. 19, 1998
OF THE COUNCIL OF THE CITY OF FORT COLLINS
VACATING THE ALLEY LOCATED ON BLOCK 31
IN CONNECTION WITH CONSTRUCTION OF THE
LARIMER COUNTY JUSTICE CENTER

WHEREAS, the original plat of the City of Fort Collins reserved a twenty-foot wide right-of-way for an alley in Block 31 of the City of Fort Collins; and

WHEREAS, because of the redevelopment of Block 31, including the proposed construction of the Larimer County Justice Center, the alley is no longer needed for use as an alley; and

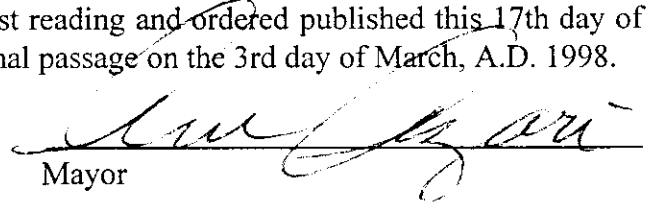
WHEREAS, the City desires to retain the right-of-way for public utility purposes; and

WHEREAS, there will be no cost to the City in making the proposed vacation; and

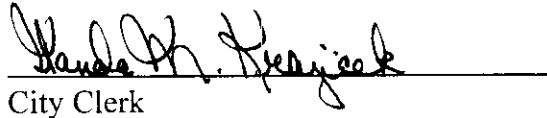
WHEREAS, the rights of the residents of the City of Fort Collins will not be prejudiced or injured by the vacation of said right-of-way.

NOW, THEREFORE, BE IT ORDAINED BY THE COUNCIL OF THE CITY OF FORT COLLINS that all alleys platted and shown as lying within Block 31, City of Fort Collins, be and the same are vacated, abated and abolished; reserving to the City an easement over and under said property for utility purposes.

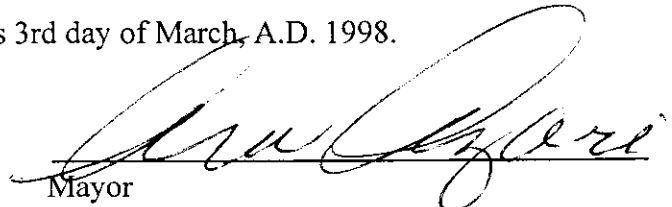
Introduced, considered favorably on first reading and ordered published this 17th day of February, A.D. 1998, and to be presented for final passage on the 3rd day of March, A.D. 1998.


Mayor

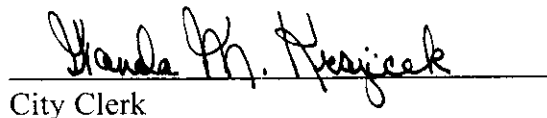
ATTEST:


City Clerk

Passed and adopted on final reading this 3rd day of March, A.D. 1998.

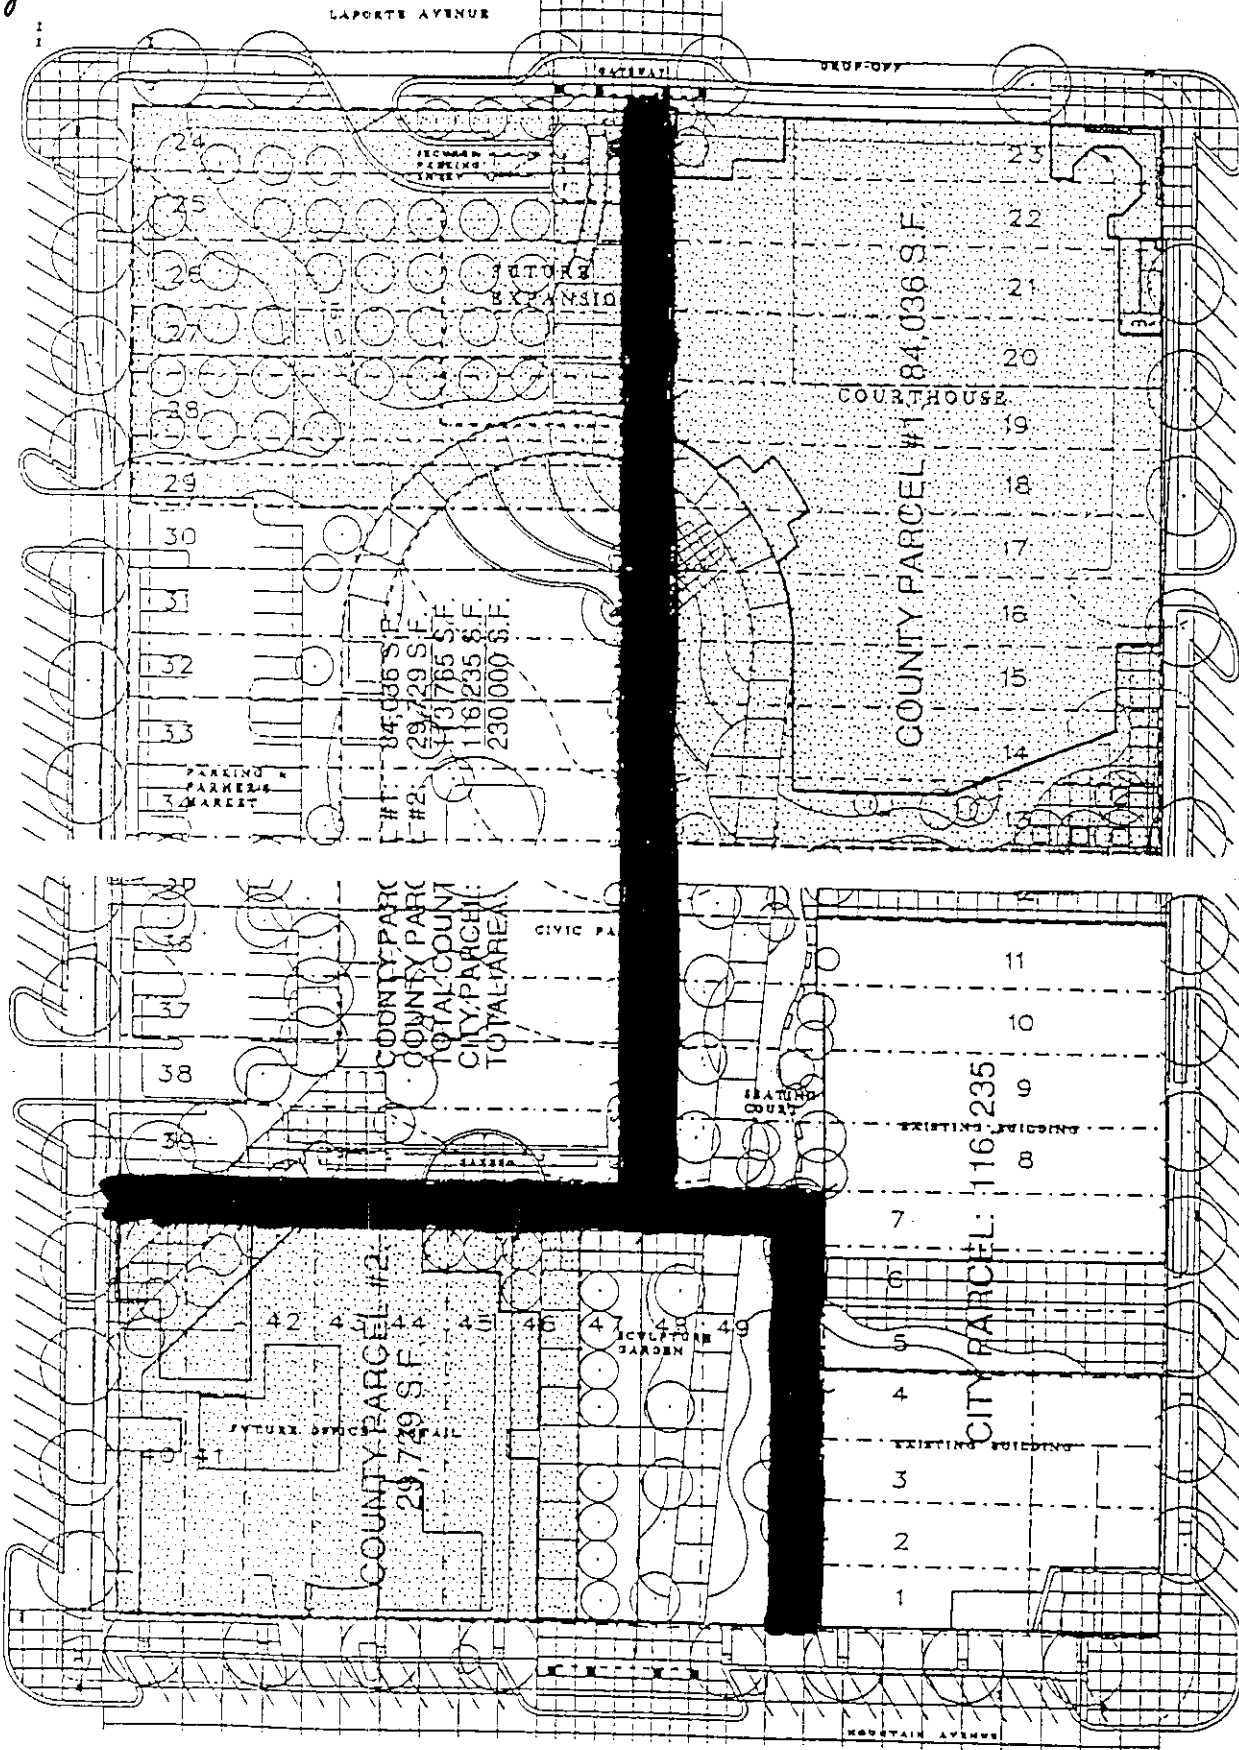

Mayor

ATTEST:


City Clerk

6/2

ALLEY VACATION IN BLOCK 31



AREA TO BE VACATED

