


SCALE: 1" = 200'

CENTER CORNER
SEC. 2, T. 7N, R. 69W
(LARIMER COUNTY SURVEY MARKER)

LEGEND

- EXISTING PINS
- SET PINS OR TRUE CORNERS
- △ REFERENCE PINS AND TRAVERSE

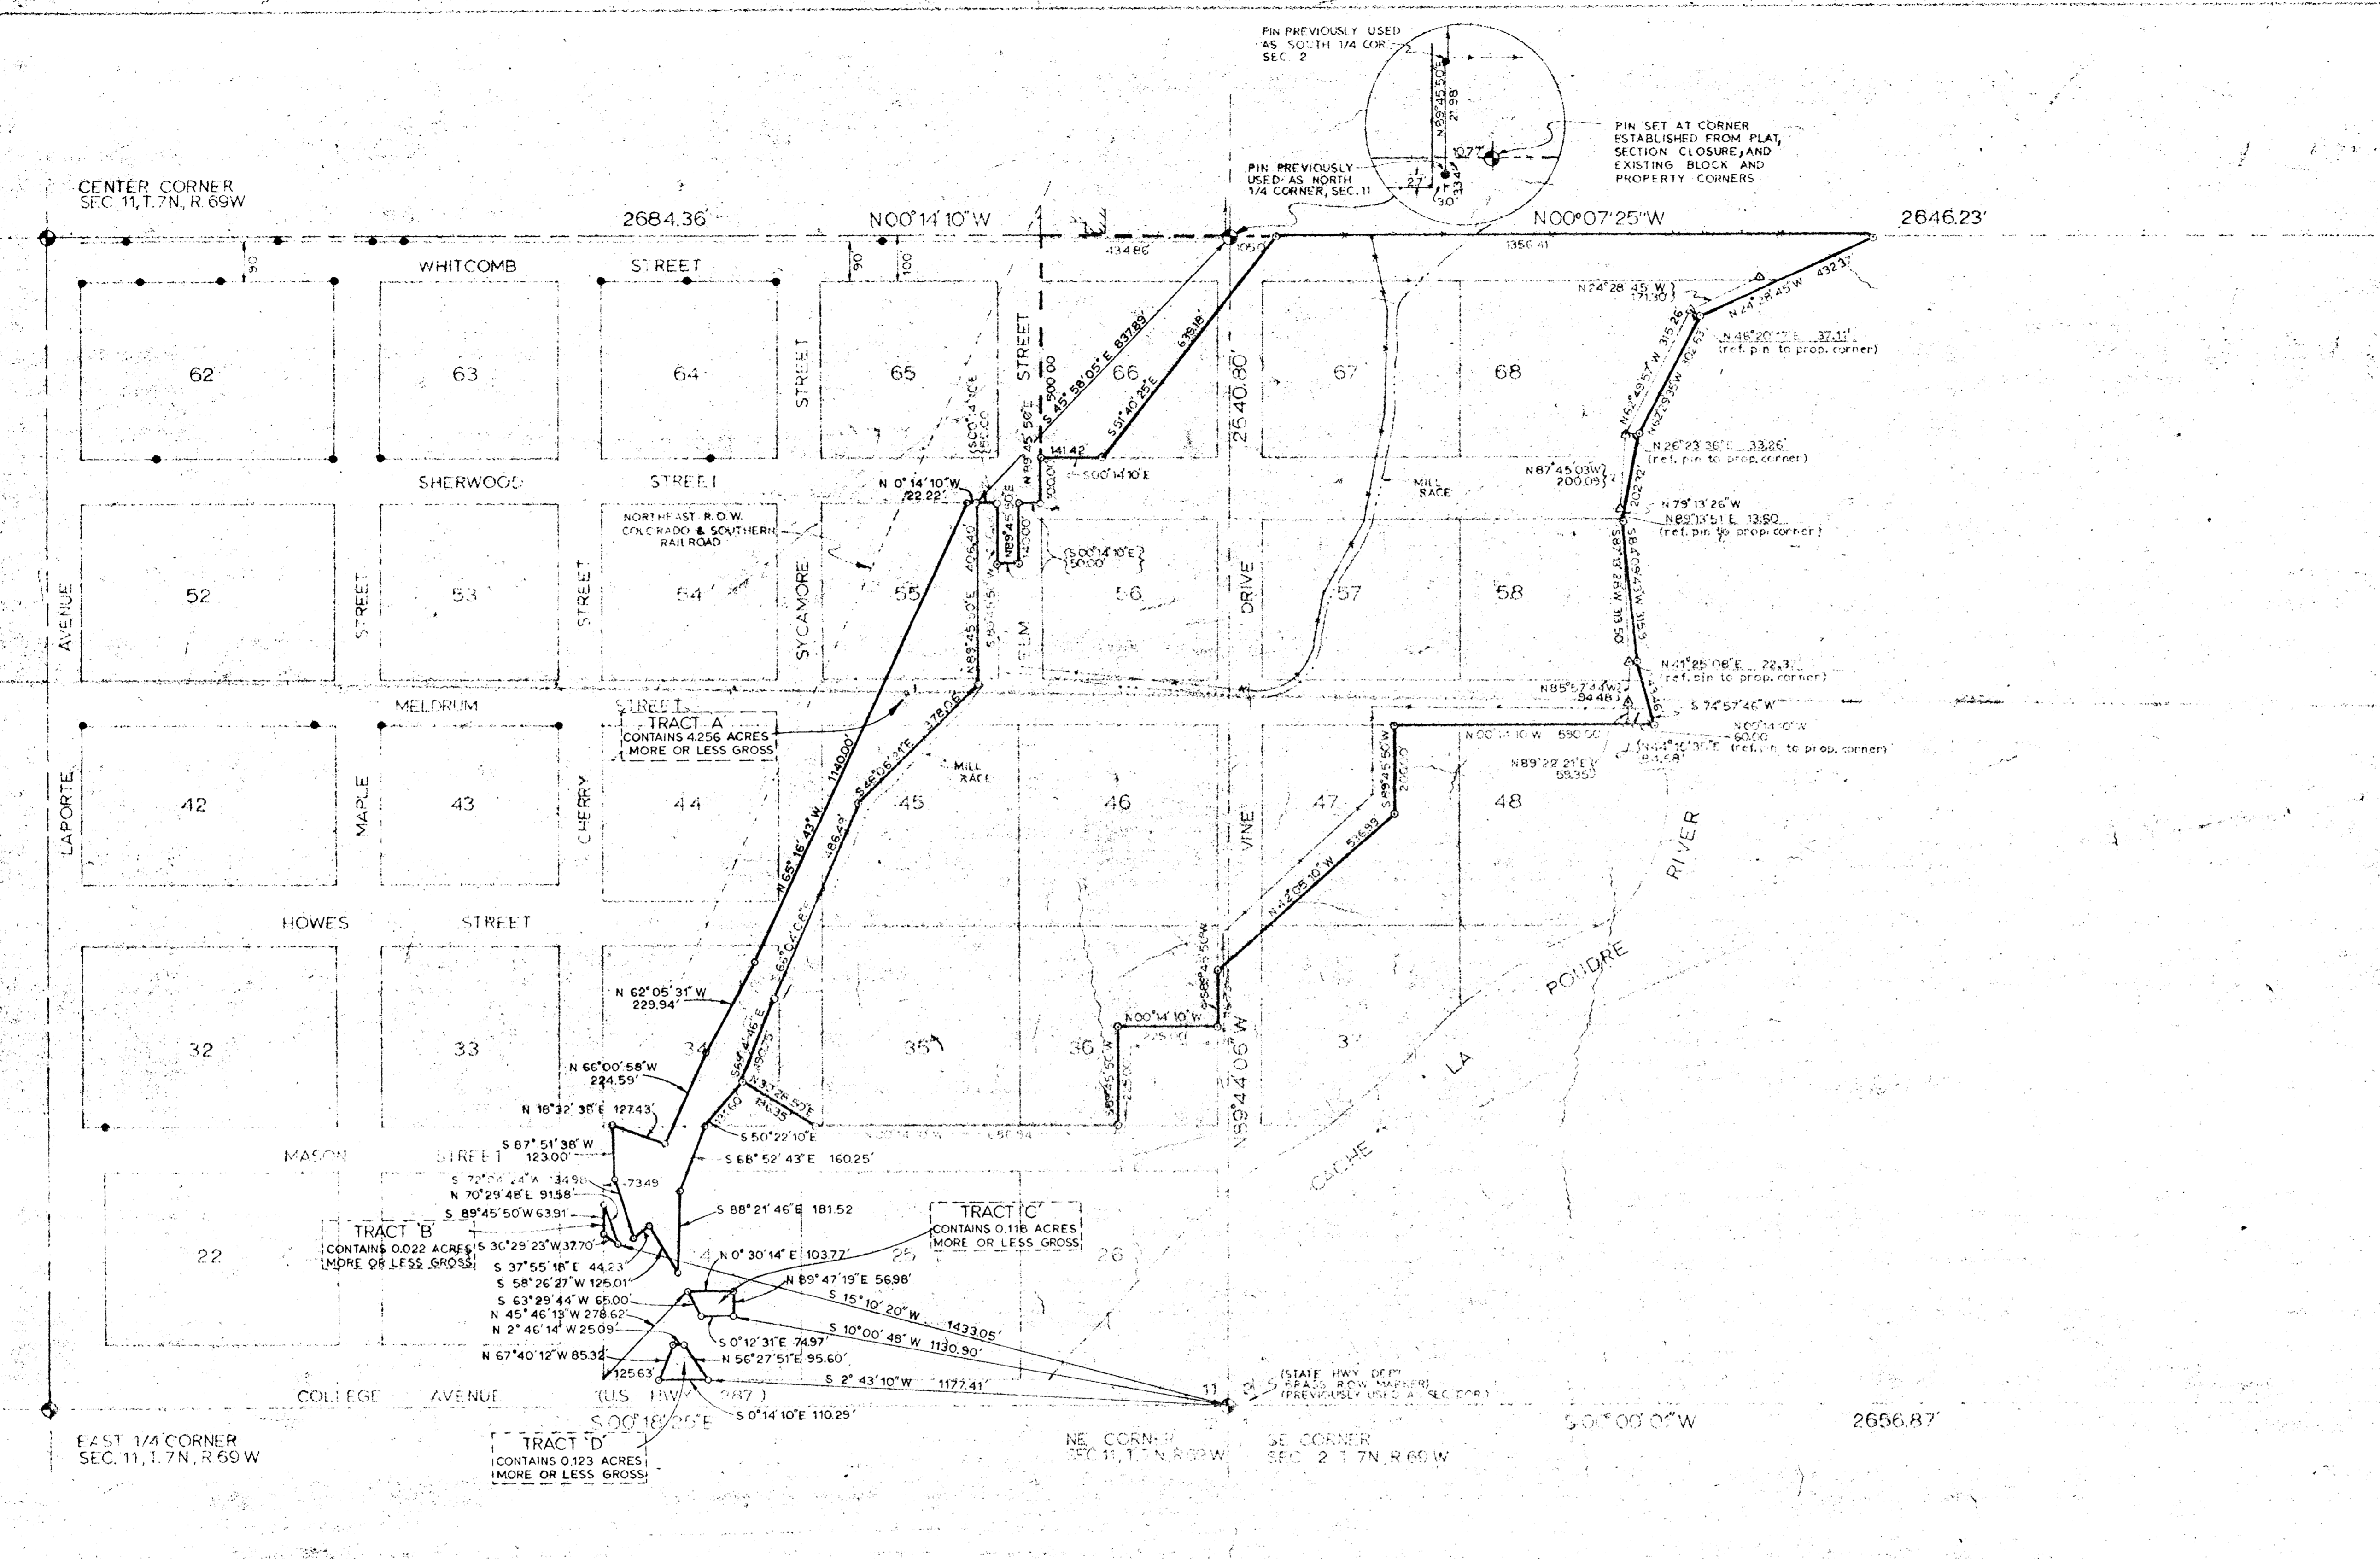

ENGINEERING DEPT. NOTE:
THIS REPRESENTS THE
BEST QUALITY IMAGE POSSIBLE
TAKEN FROM VERY POOR QUALITY
ORIGINALS



NOTE: LEGAL DESCRIPTION ON SHEET 2

REVISED 31 OCT. '75
REVISED 31 JULY '75

B53

BOUNDARY SURVEY - PARTS OF
SEC. 28, T. 7N, R. 69W.
DELGADO & ASSOC.
SOUTH COLLEGE
FORT COLLINS, COLORADO 80521