


PLAN VIEW

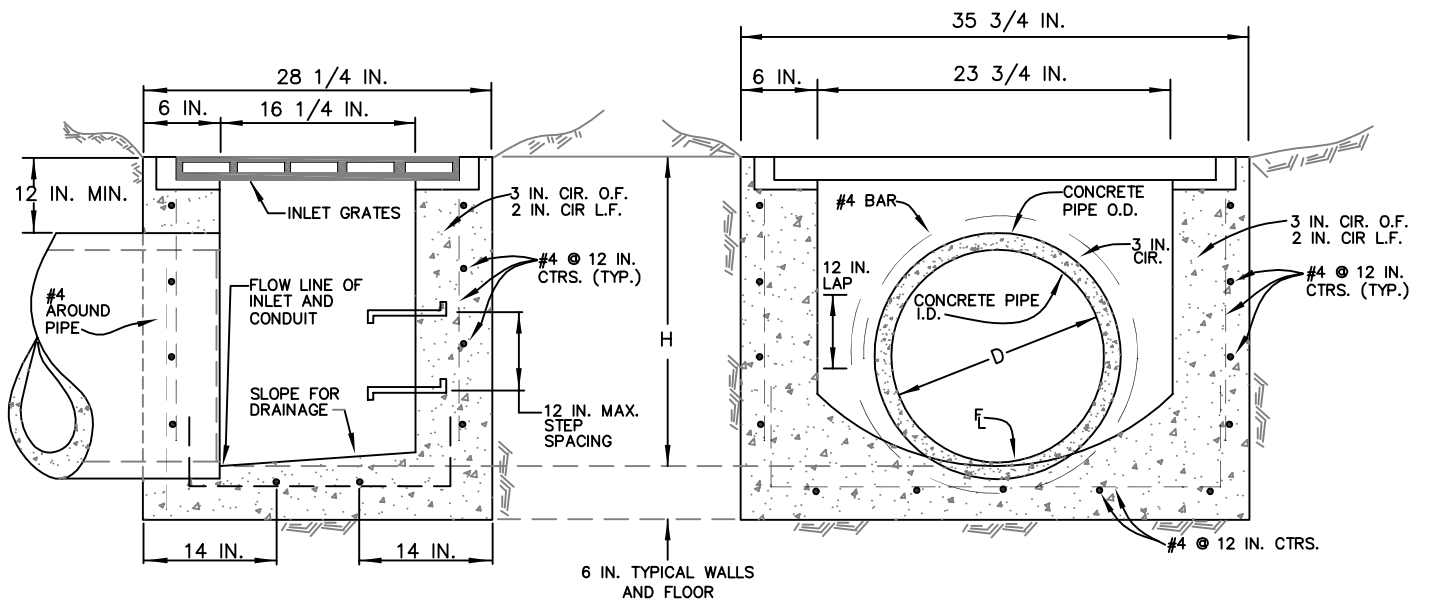

SECTION A-A

SECTION B-B

GENERAL NOTES:

1. AREA INLETS MAY BE USED FOR DRAINAGEWAY OTHER THAN STREETS. (EXAMPLE, PARKING LOTS, MEDIANDS, SUMP BASINS)

AREA INLET



CITY OF  
FORT COLLINS  
UTILITIES  
FORT COLLINS, CO.  
(970) 221-6700

STORMWATER  
CONSTRUCTION DETAILS

APPROVED:

DATE: 12/8/00

DRAWN BY: NBJ

DETAIL

D-9A