


SOUTH MEADOW-LARK HEIGHTS
 LOT 2 WEST BLOCK 2
 505 DRANE ROAD
 FORT COLLINS, COLORADO

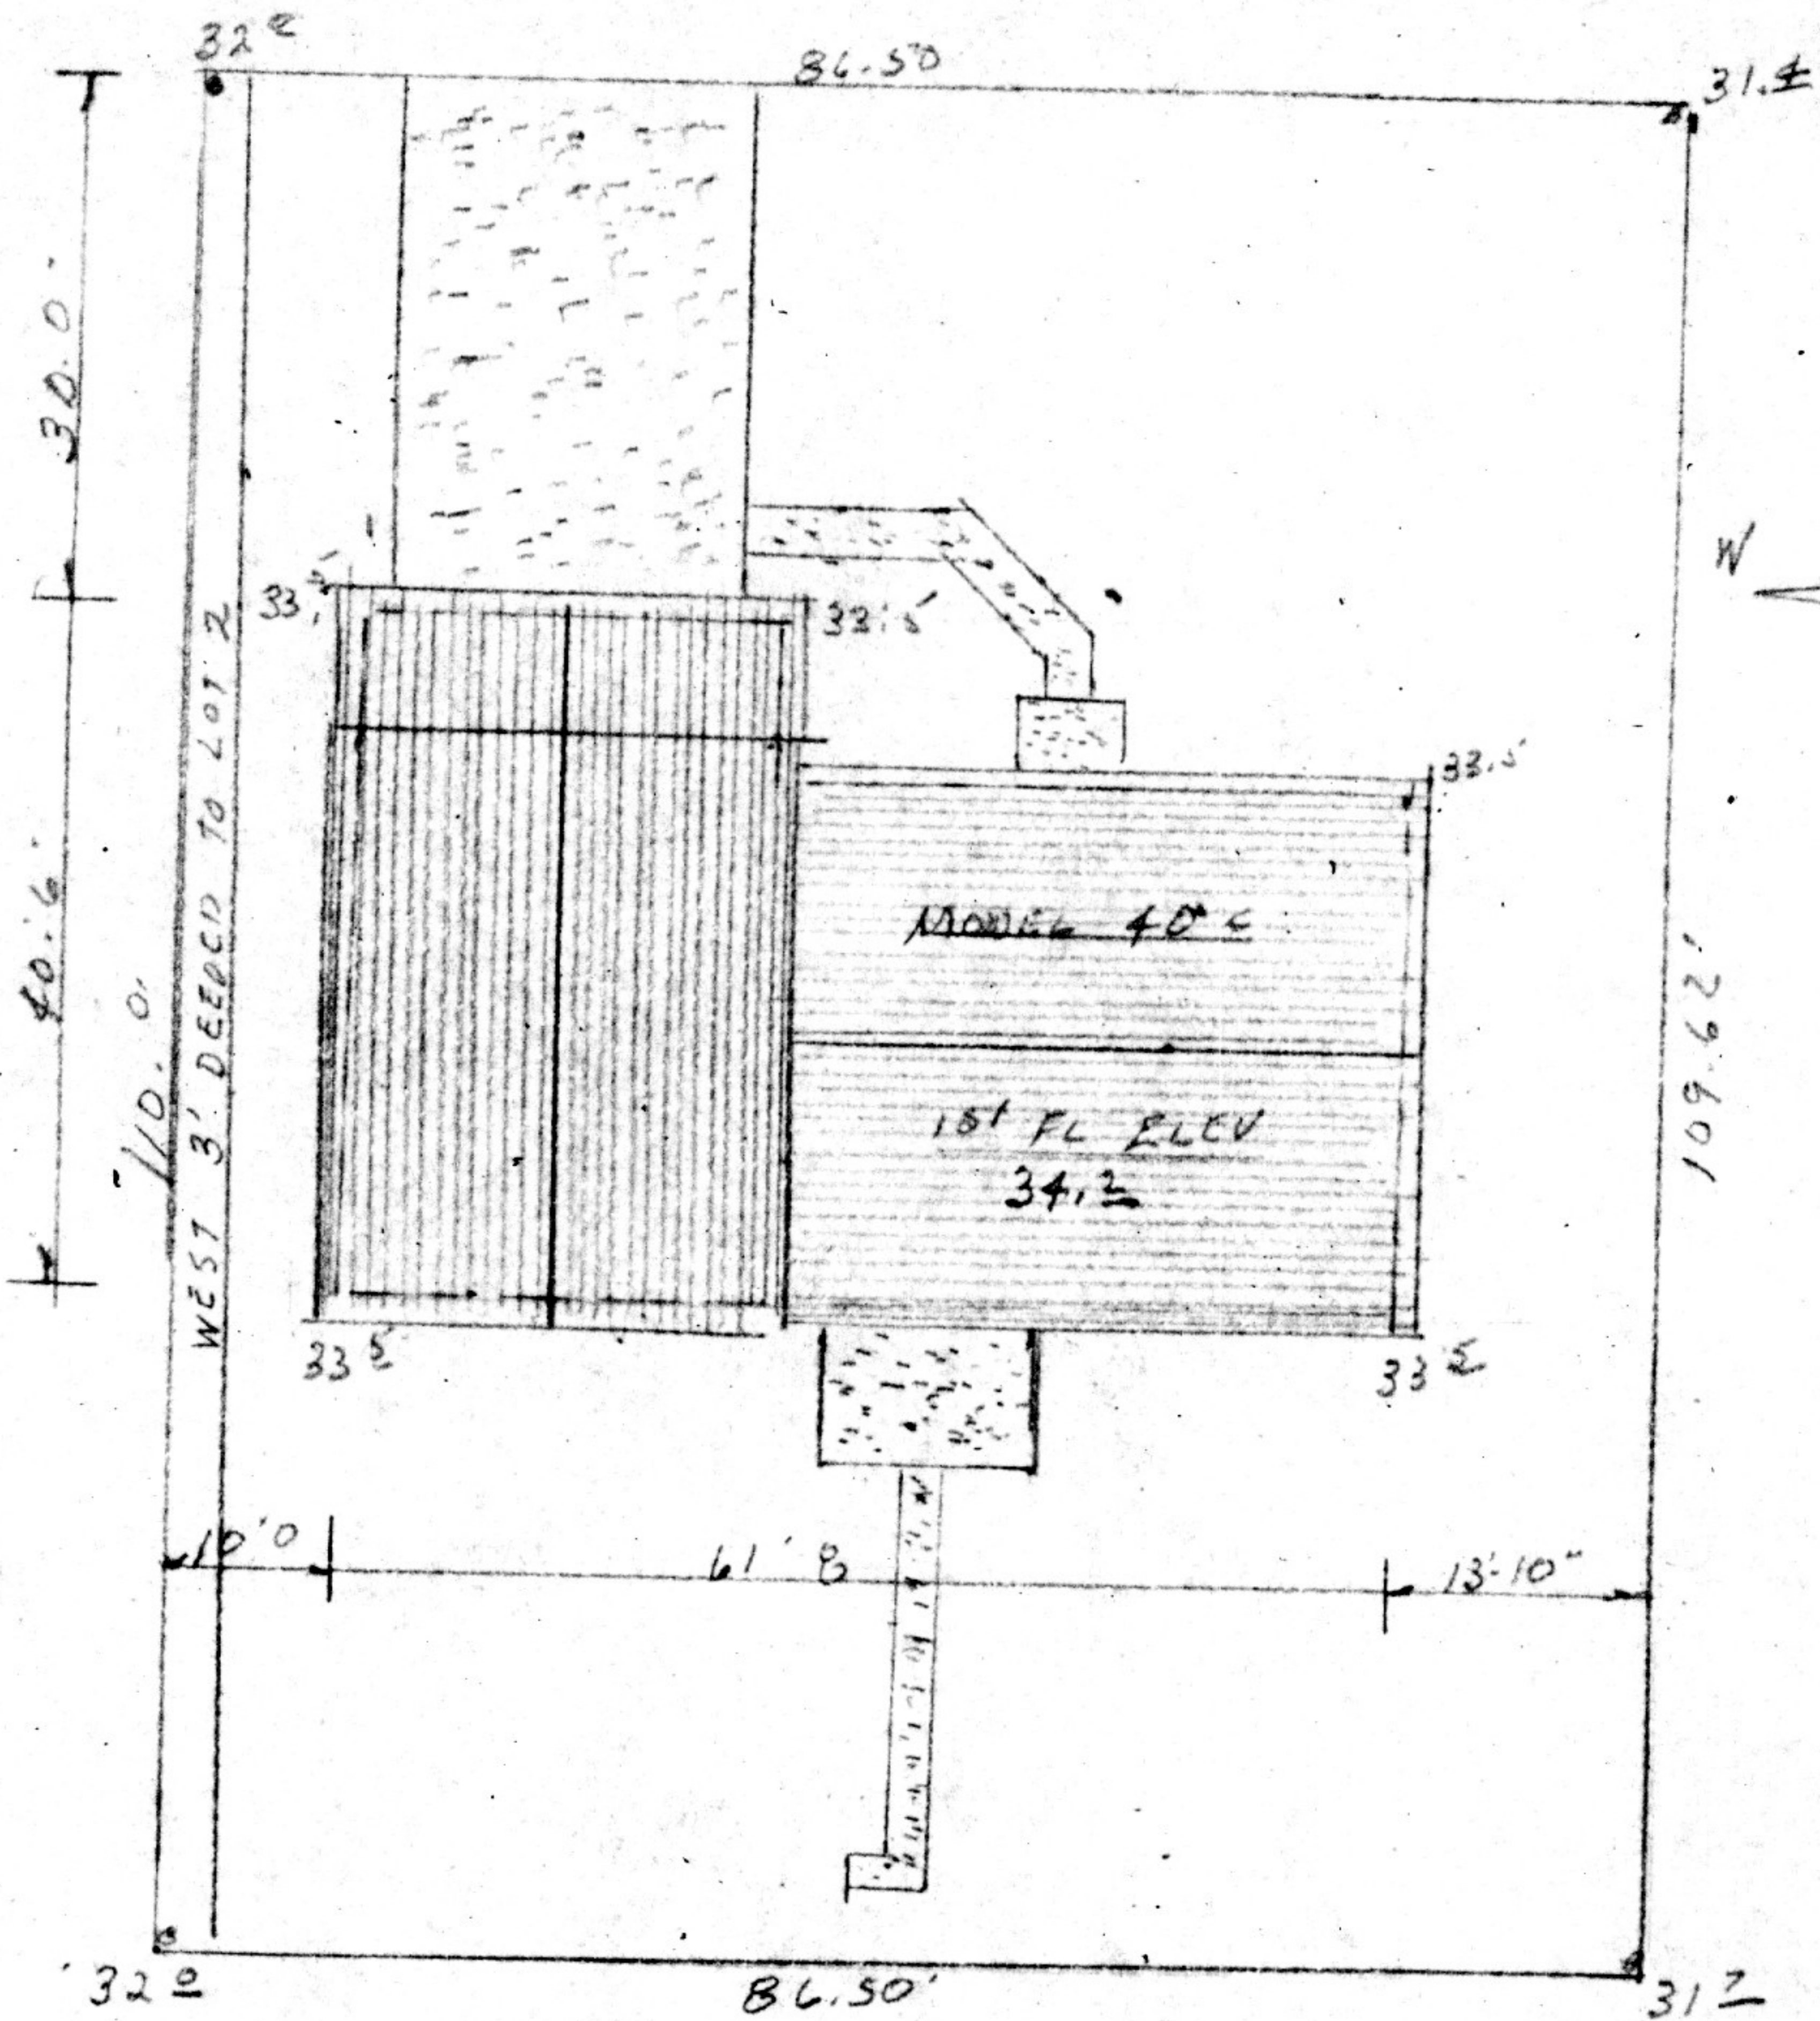

PLOT PLAN
 SCALE 1" = 20'-0"

505 W. Drake Rd.

10193

MAY 17 1988