
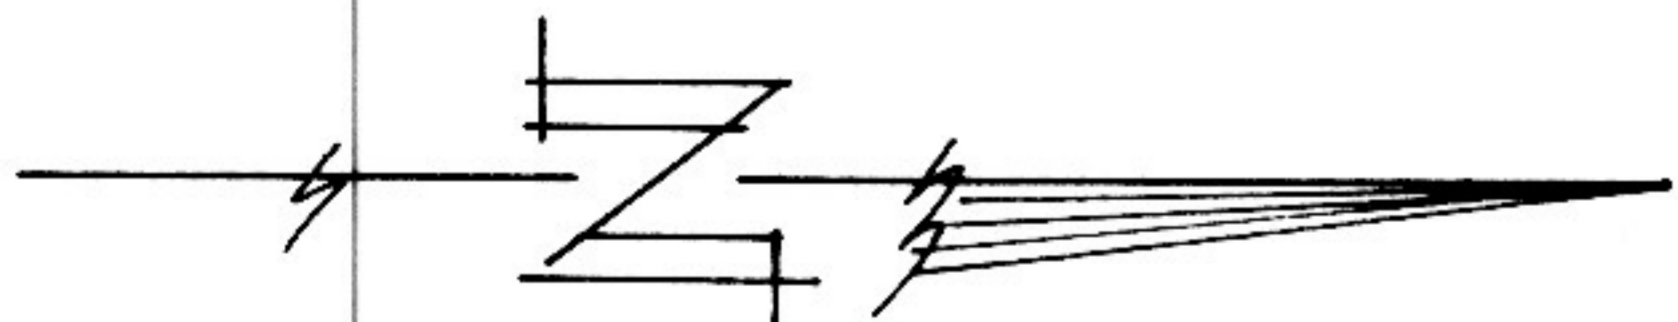


920423


 SCALE 1"=20'-0"
 T.J. BUDERUS
 2-10-92

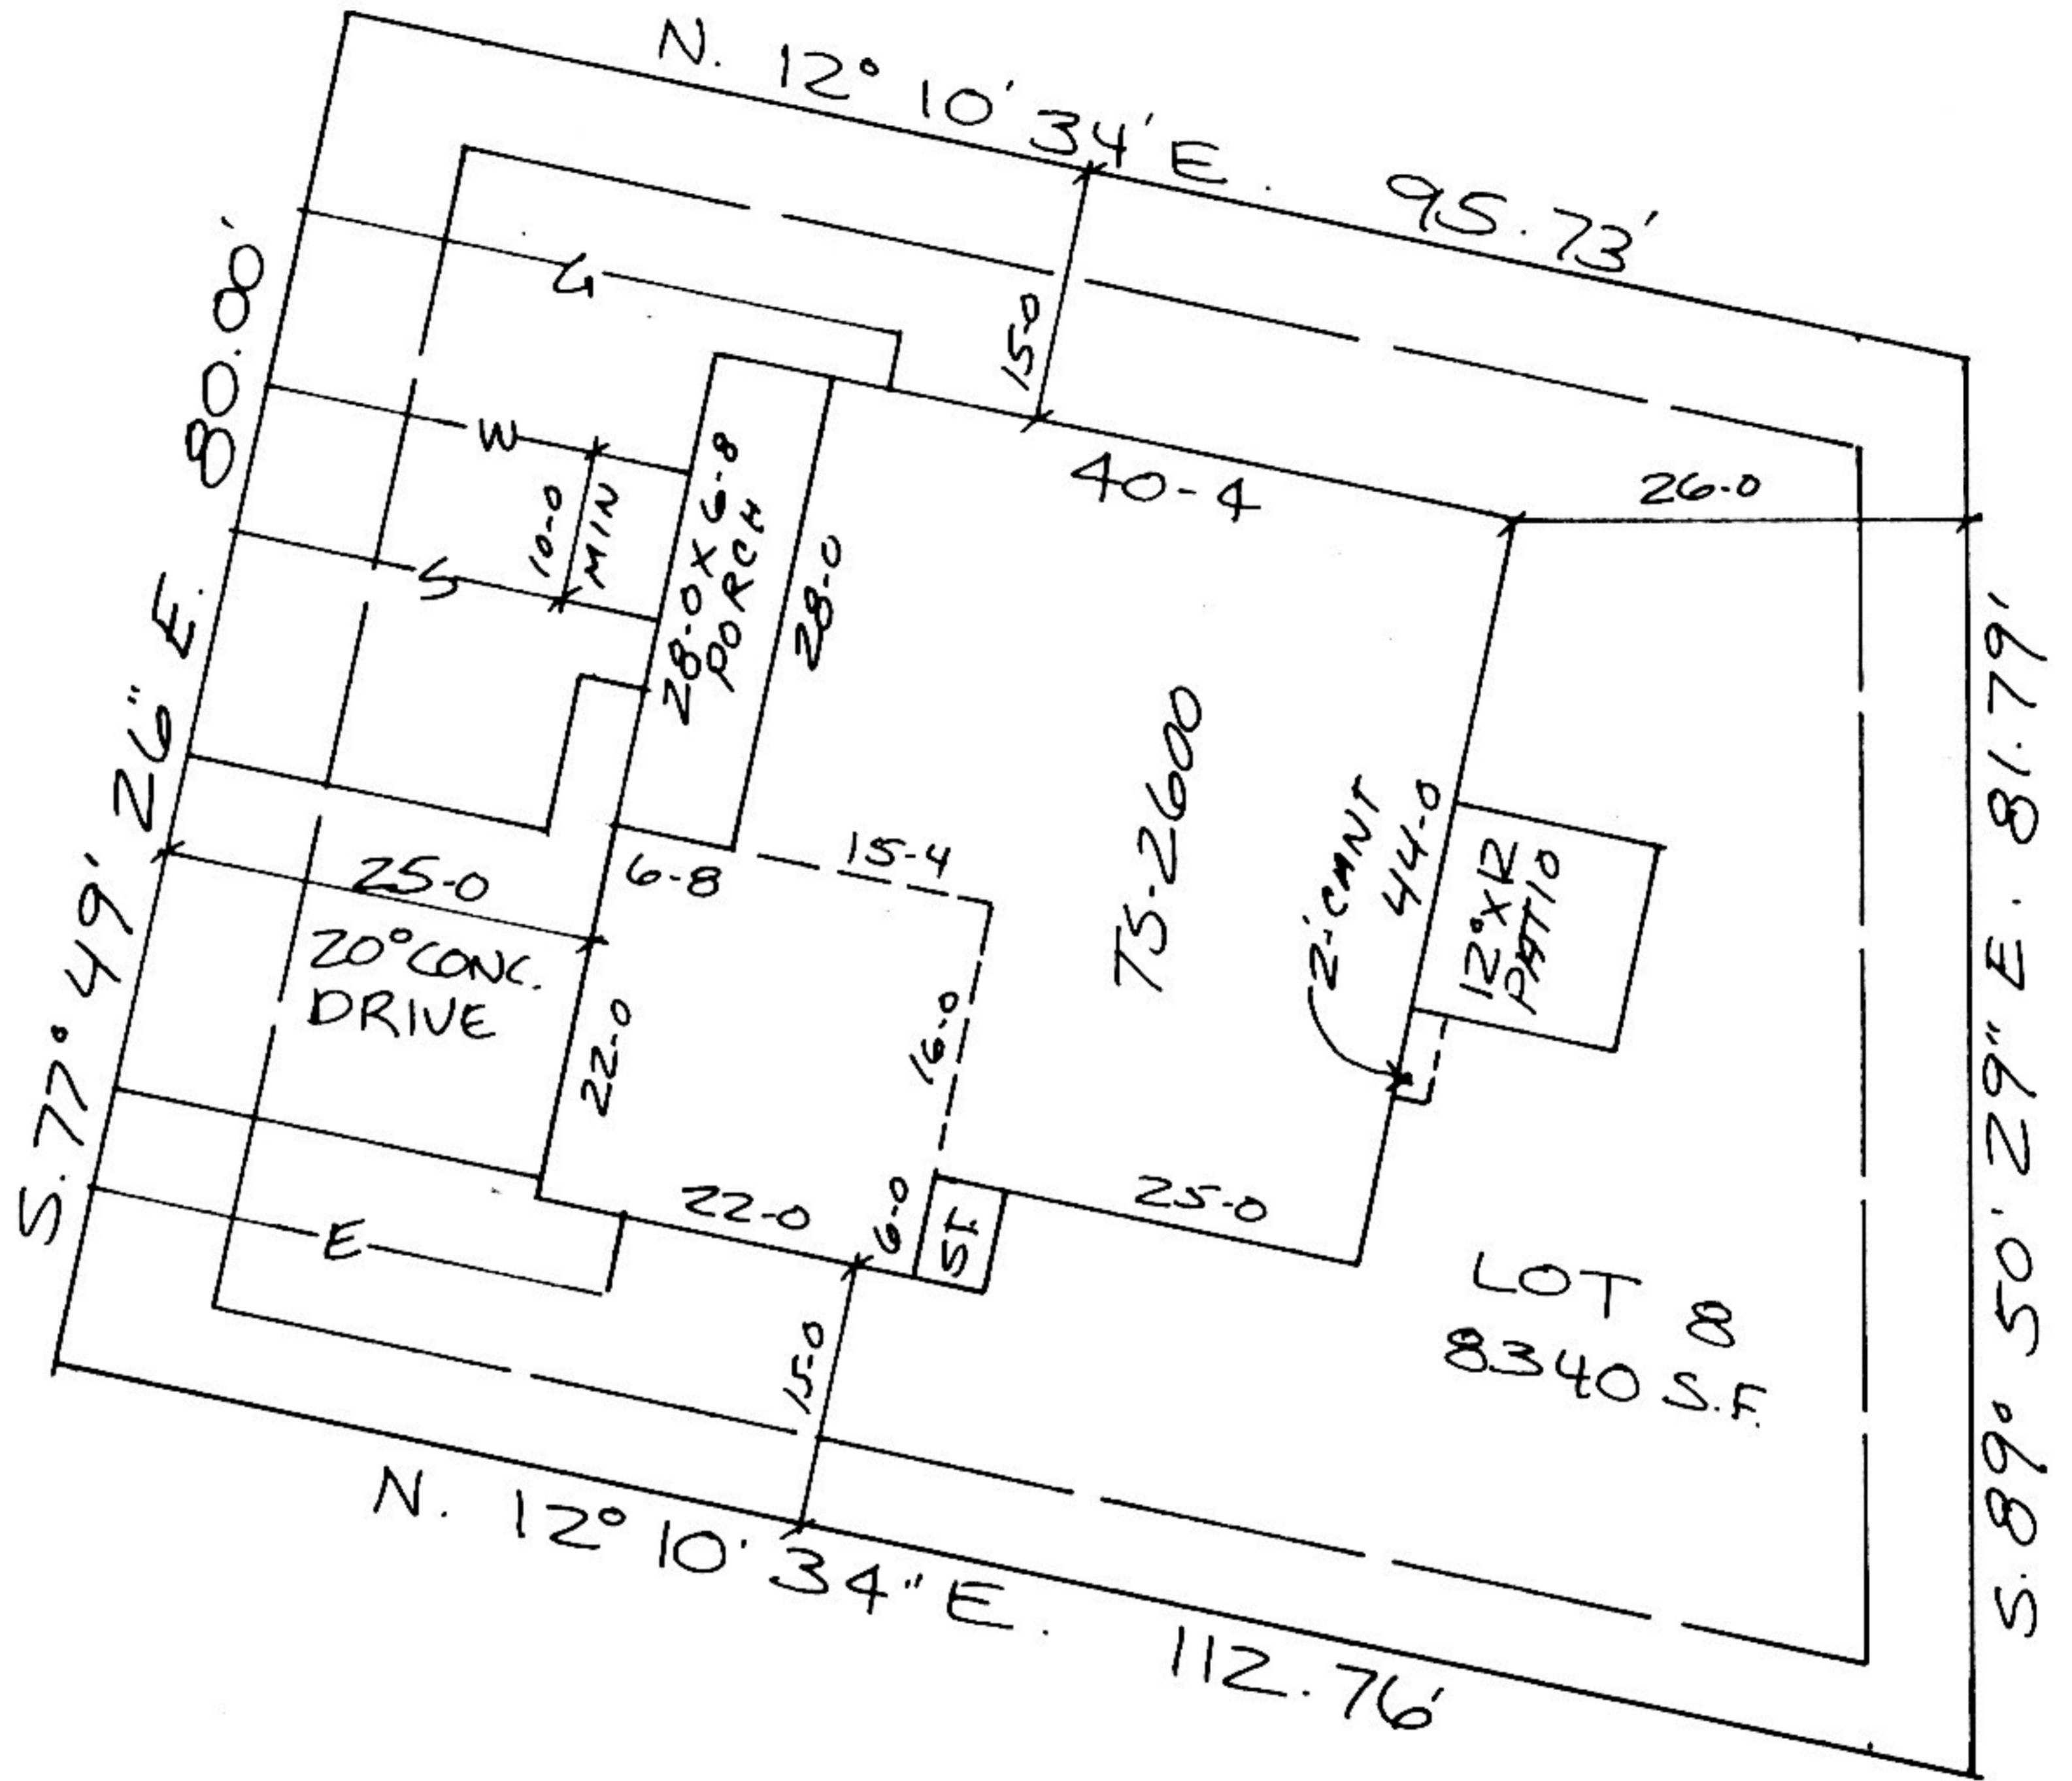

G. BEVER CONST
 CLAREDON HILLS 4TH FILING

920423