


PLOT PLAN
 LOT 9, CLARENDON HILLS FOURTH FILING
 FORT COLLINS, COLORADO

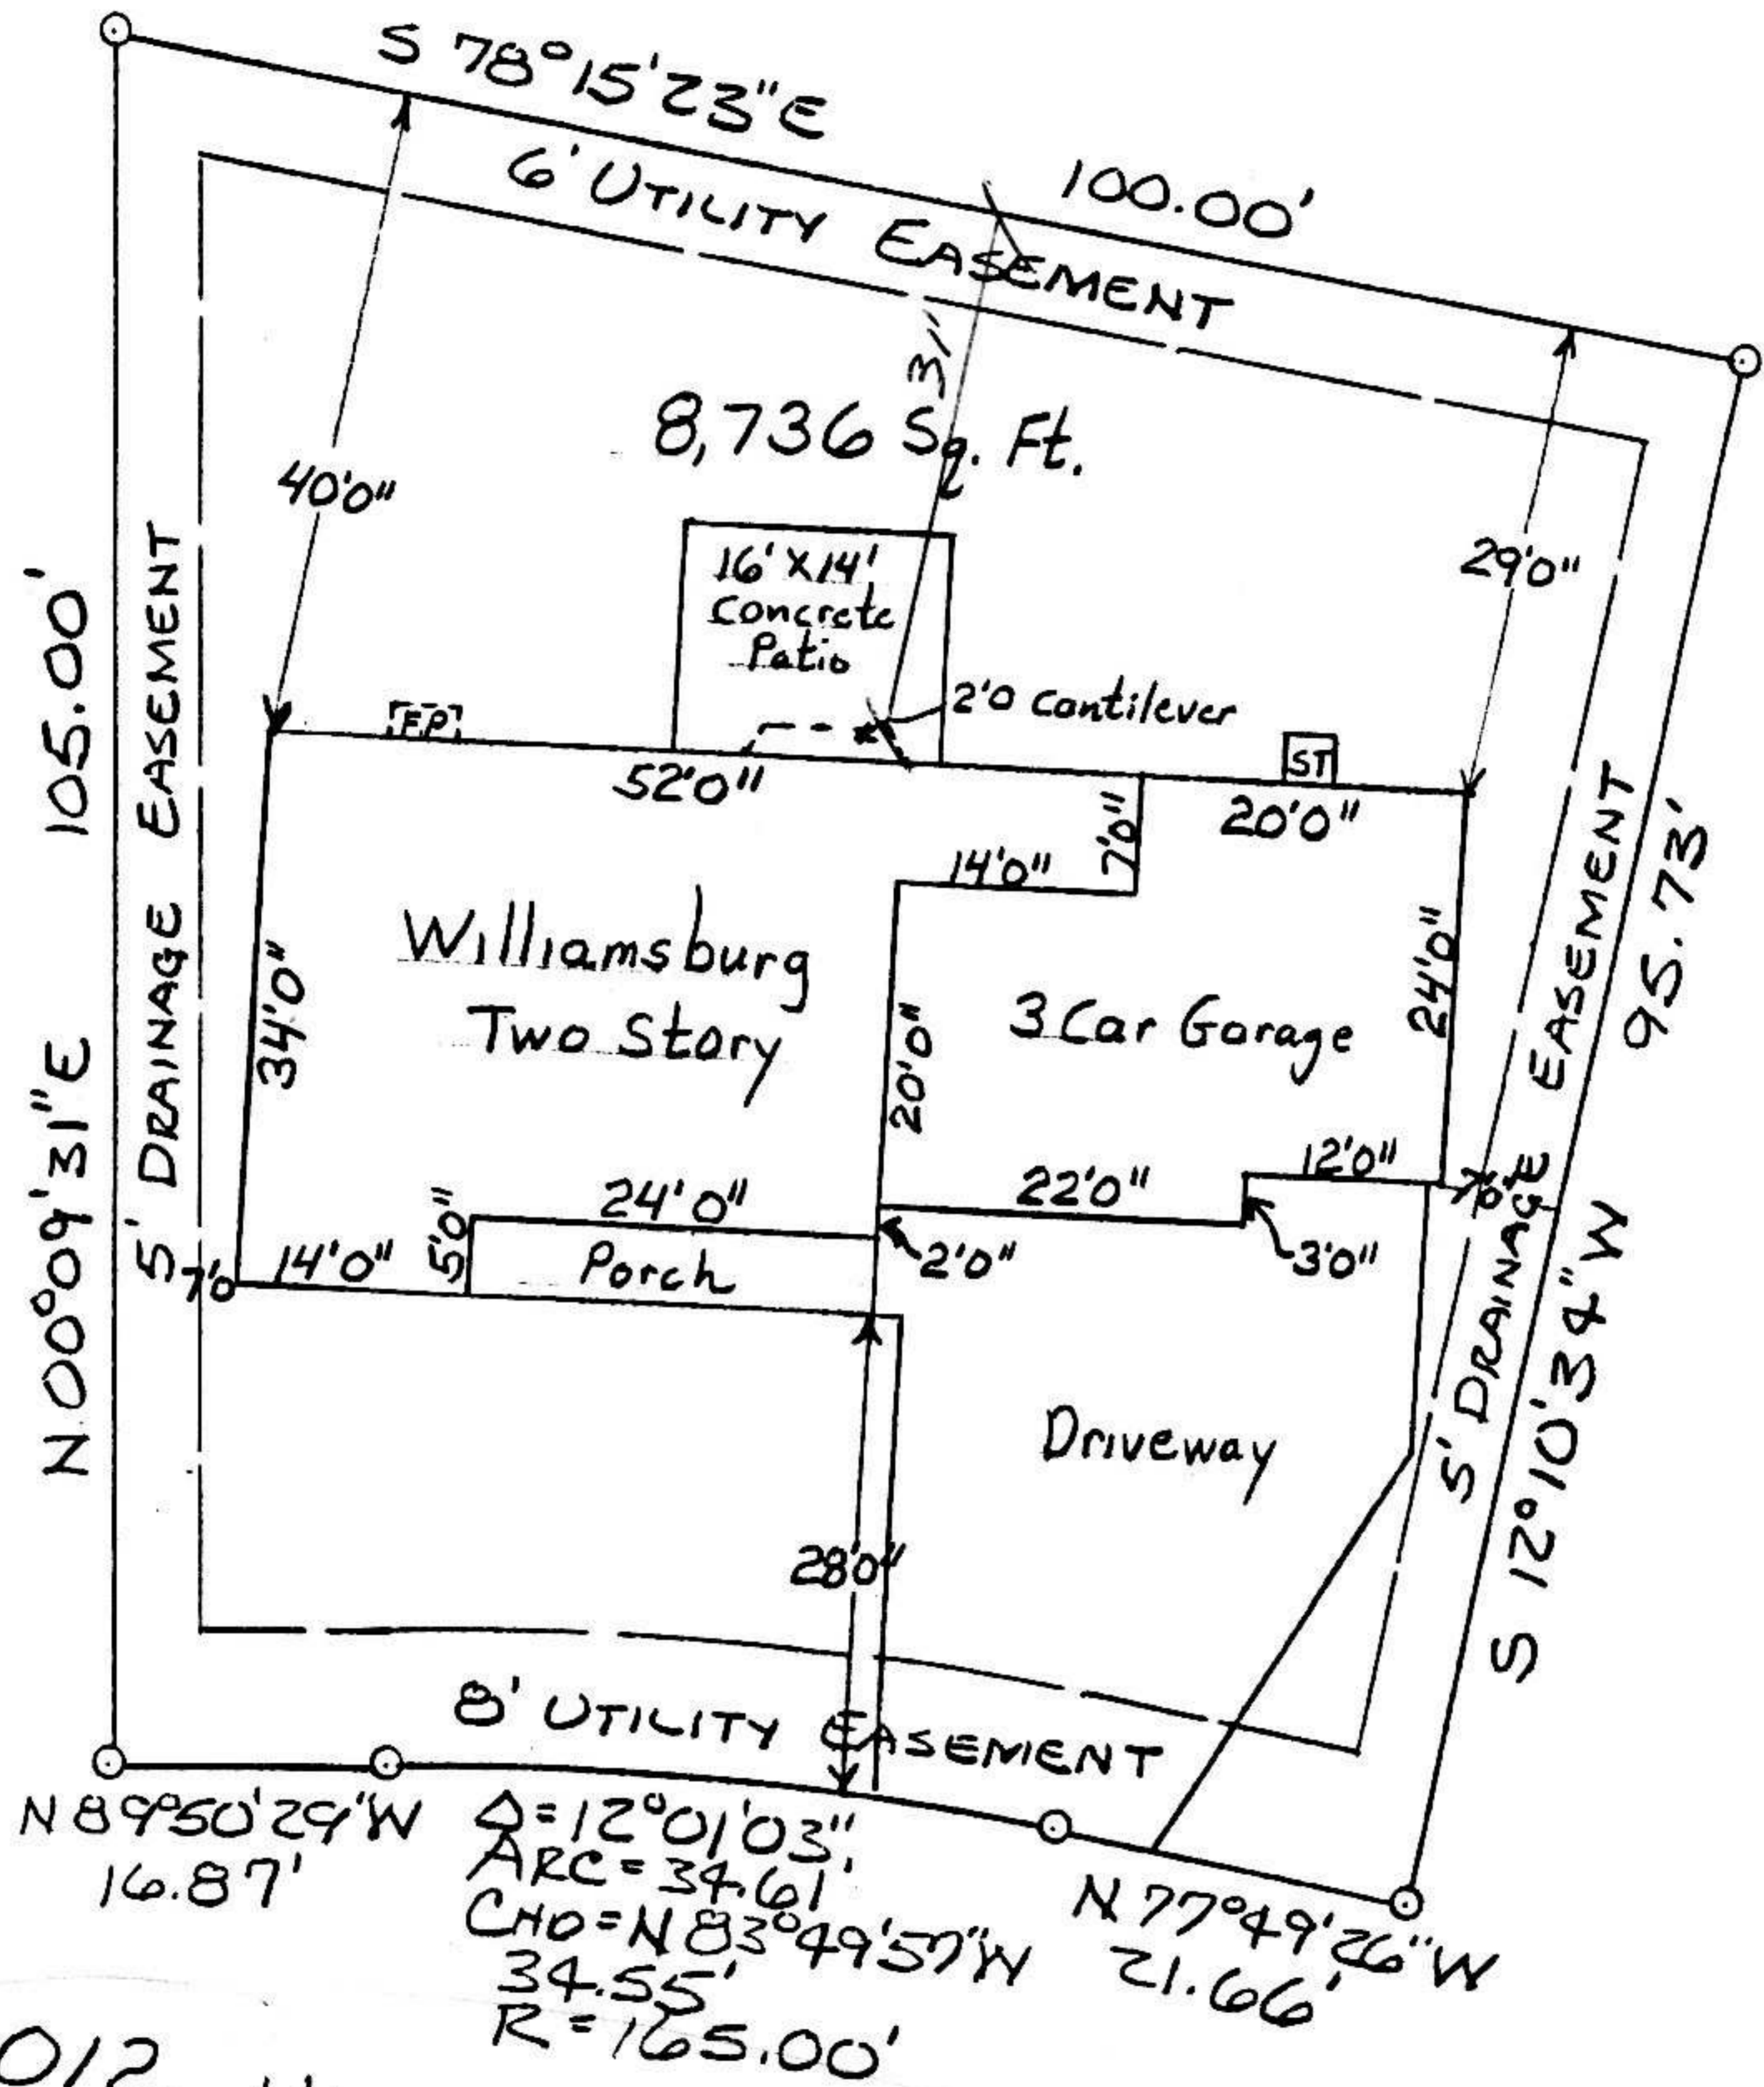

1012 HINSDALE DRIVE

921455
 SCALE - 1" = 20'

COLONY CONSTRUCTION
 2625 Redwing Rd. #320
 Fort Collins, Co. 80526
 226-2055

PREPARED BY STEWART, & ASSOC.