


KEM HOMES INC. 10-15-96
 RIDGEMOOD HILLS P.U.D. 1ST
 LOT 84 7,840 S.F.
 SCALE 1" = 20'-0" PLOT PLAN

513 HOLYOKE COURT

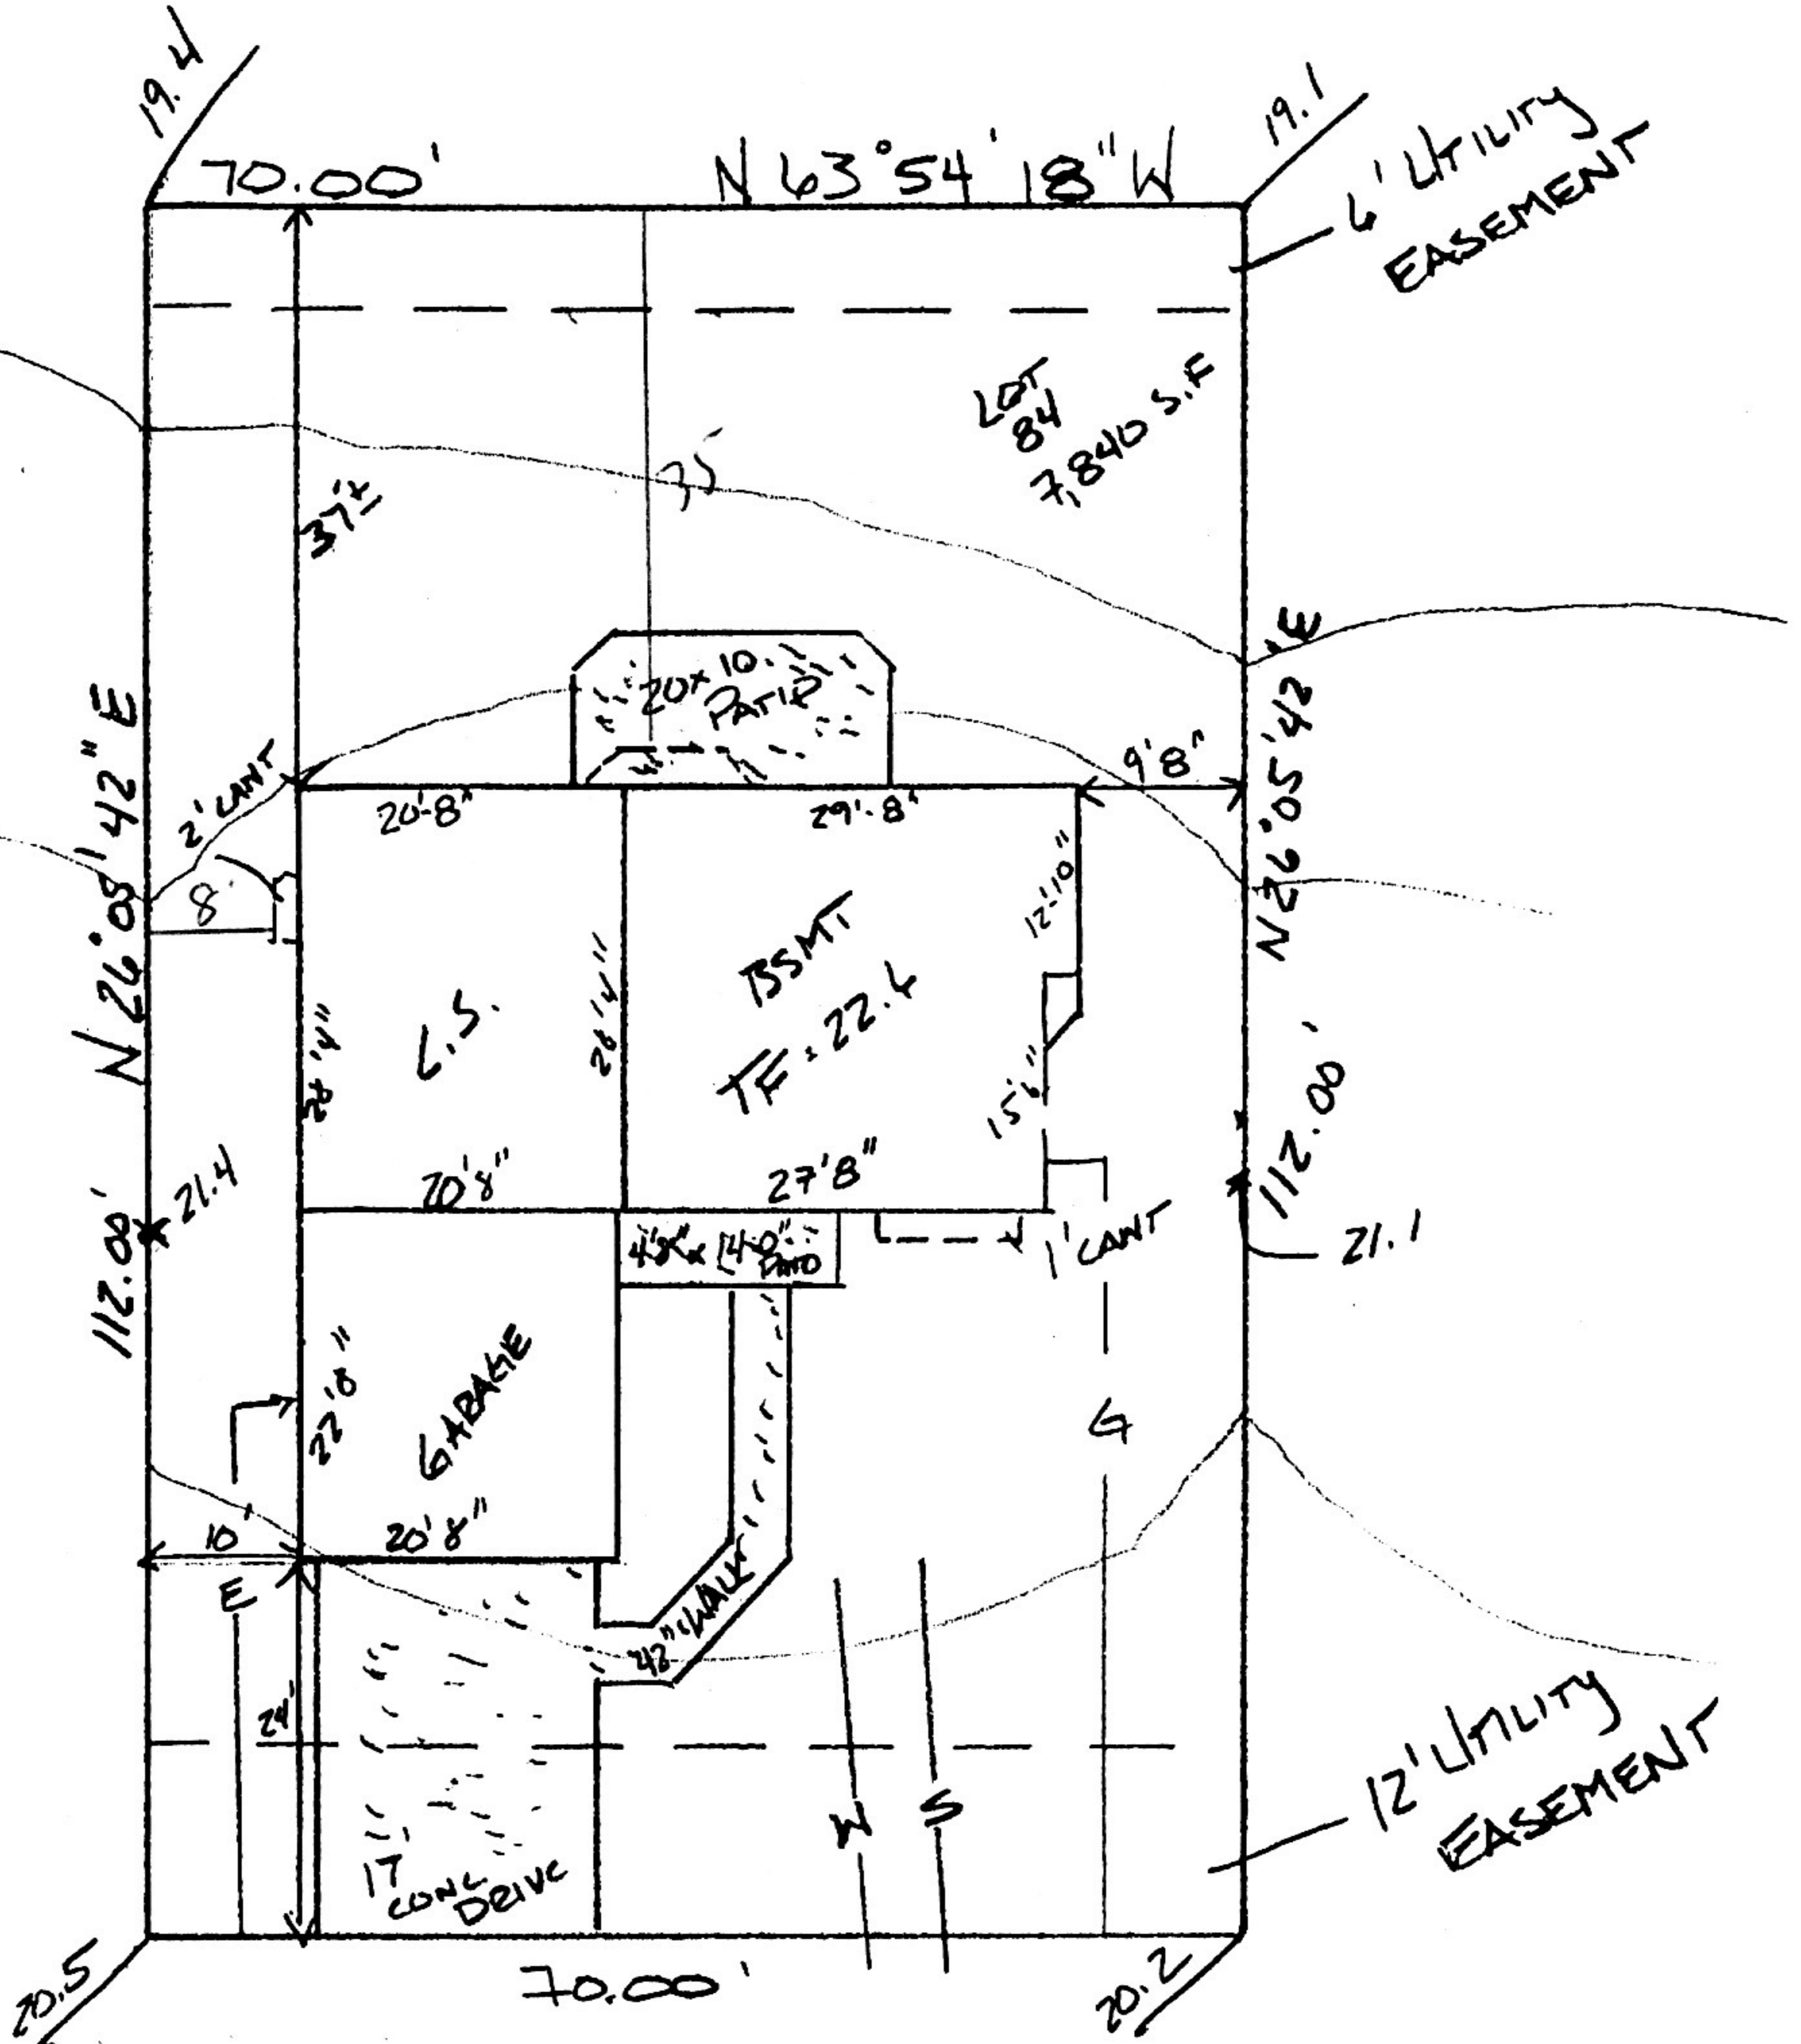

HOLYOKE COURT

964110