


PLOT PLAN

L90

LOT 90 BLOCK 0 SUBDIVISION RIDGEWOOD HILLS FLG. 1
 CITY/COUNTY OF LARIMER STATE OF COLORADO
 ADDRESS 518 HOLYOKE COURT

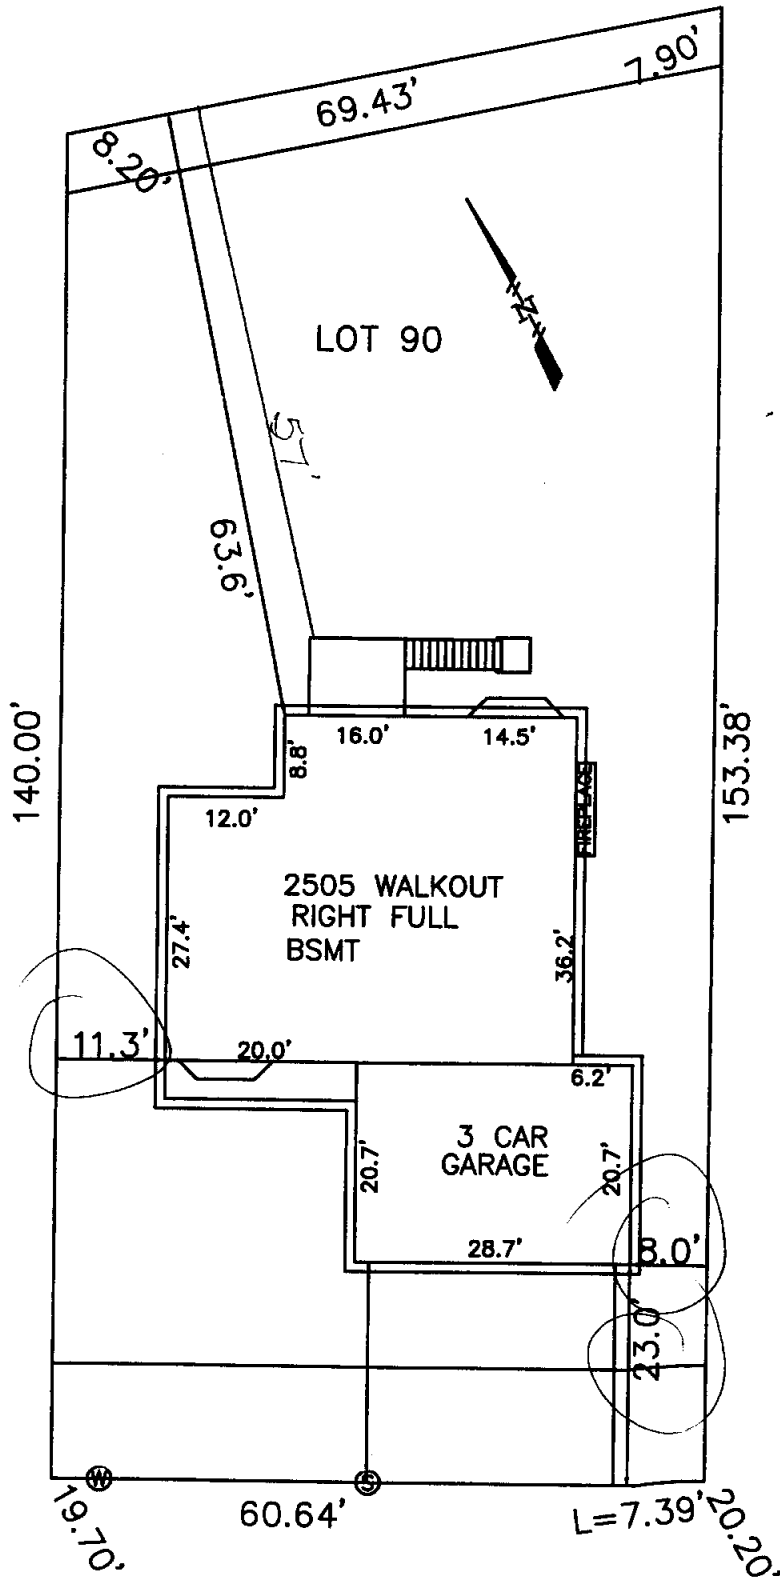

HOLYOKE COURT

983295

LEGEND

- ⊕ WATER SERVICE
- ⊙ SANITARY SEWER SERVICE
- ☆ LIGHT POLE
- ⊗ FIRE HYDRANT
- SET BACK LINE
- UTILITY PEDISTALS

INFO STAKE: 2505RH
 3 CAR
 ELEV. A1

SCALE: 1"=20'
 DATE: 07-29-98
 JOB NO: 021
 BY: TYEE L.

MELODY HOMES, INC.

11031 SHERIDAN BLVD.
 WESTMINSTER, CO 80020

PHONE: 466-1831

FAX: 466-1838