


LOT 18 PH II
 7501 GREENSTONE TRAIL
 GREENSTONE
 Desyn Homes



R = 637.00'
 L = 78.16'
 N 05°25'31\" E
 CH = 78.12'

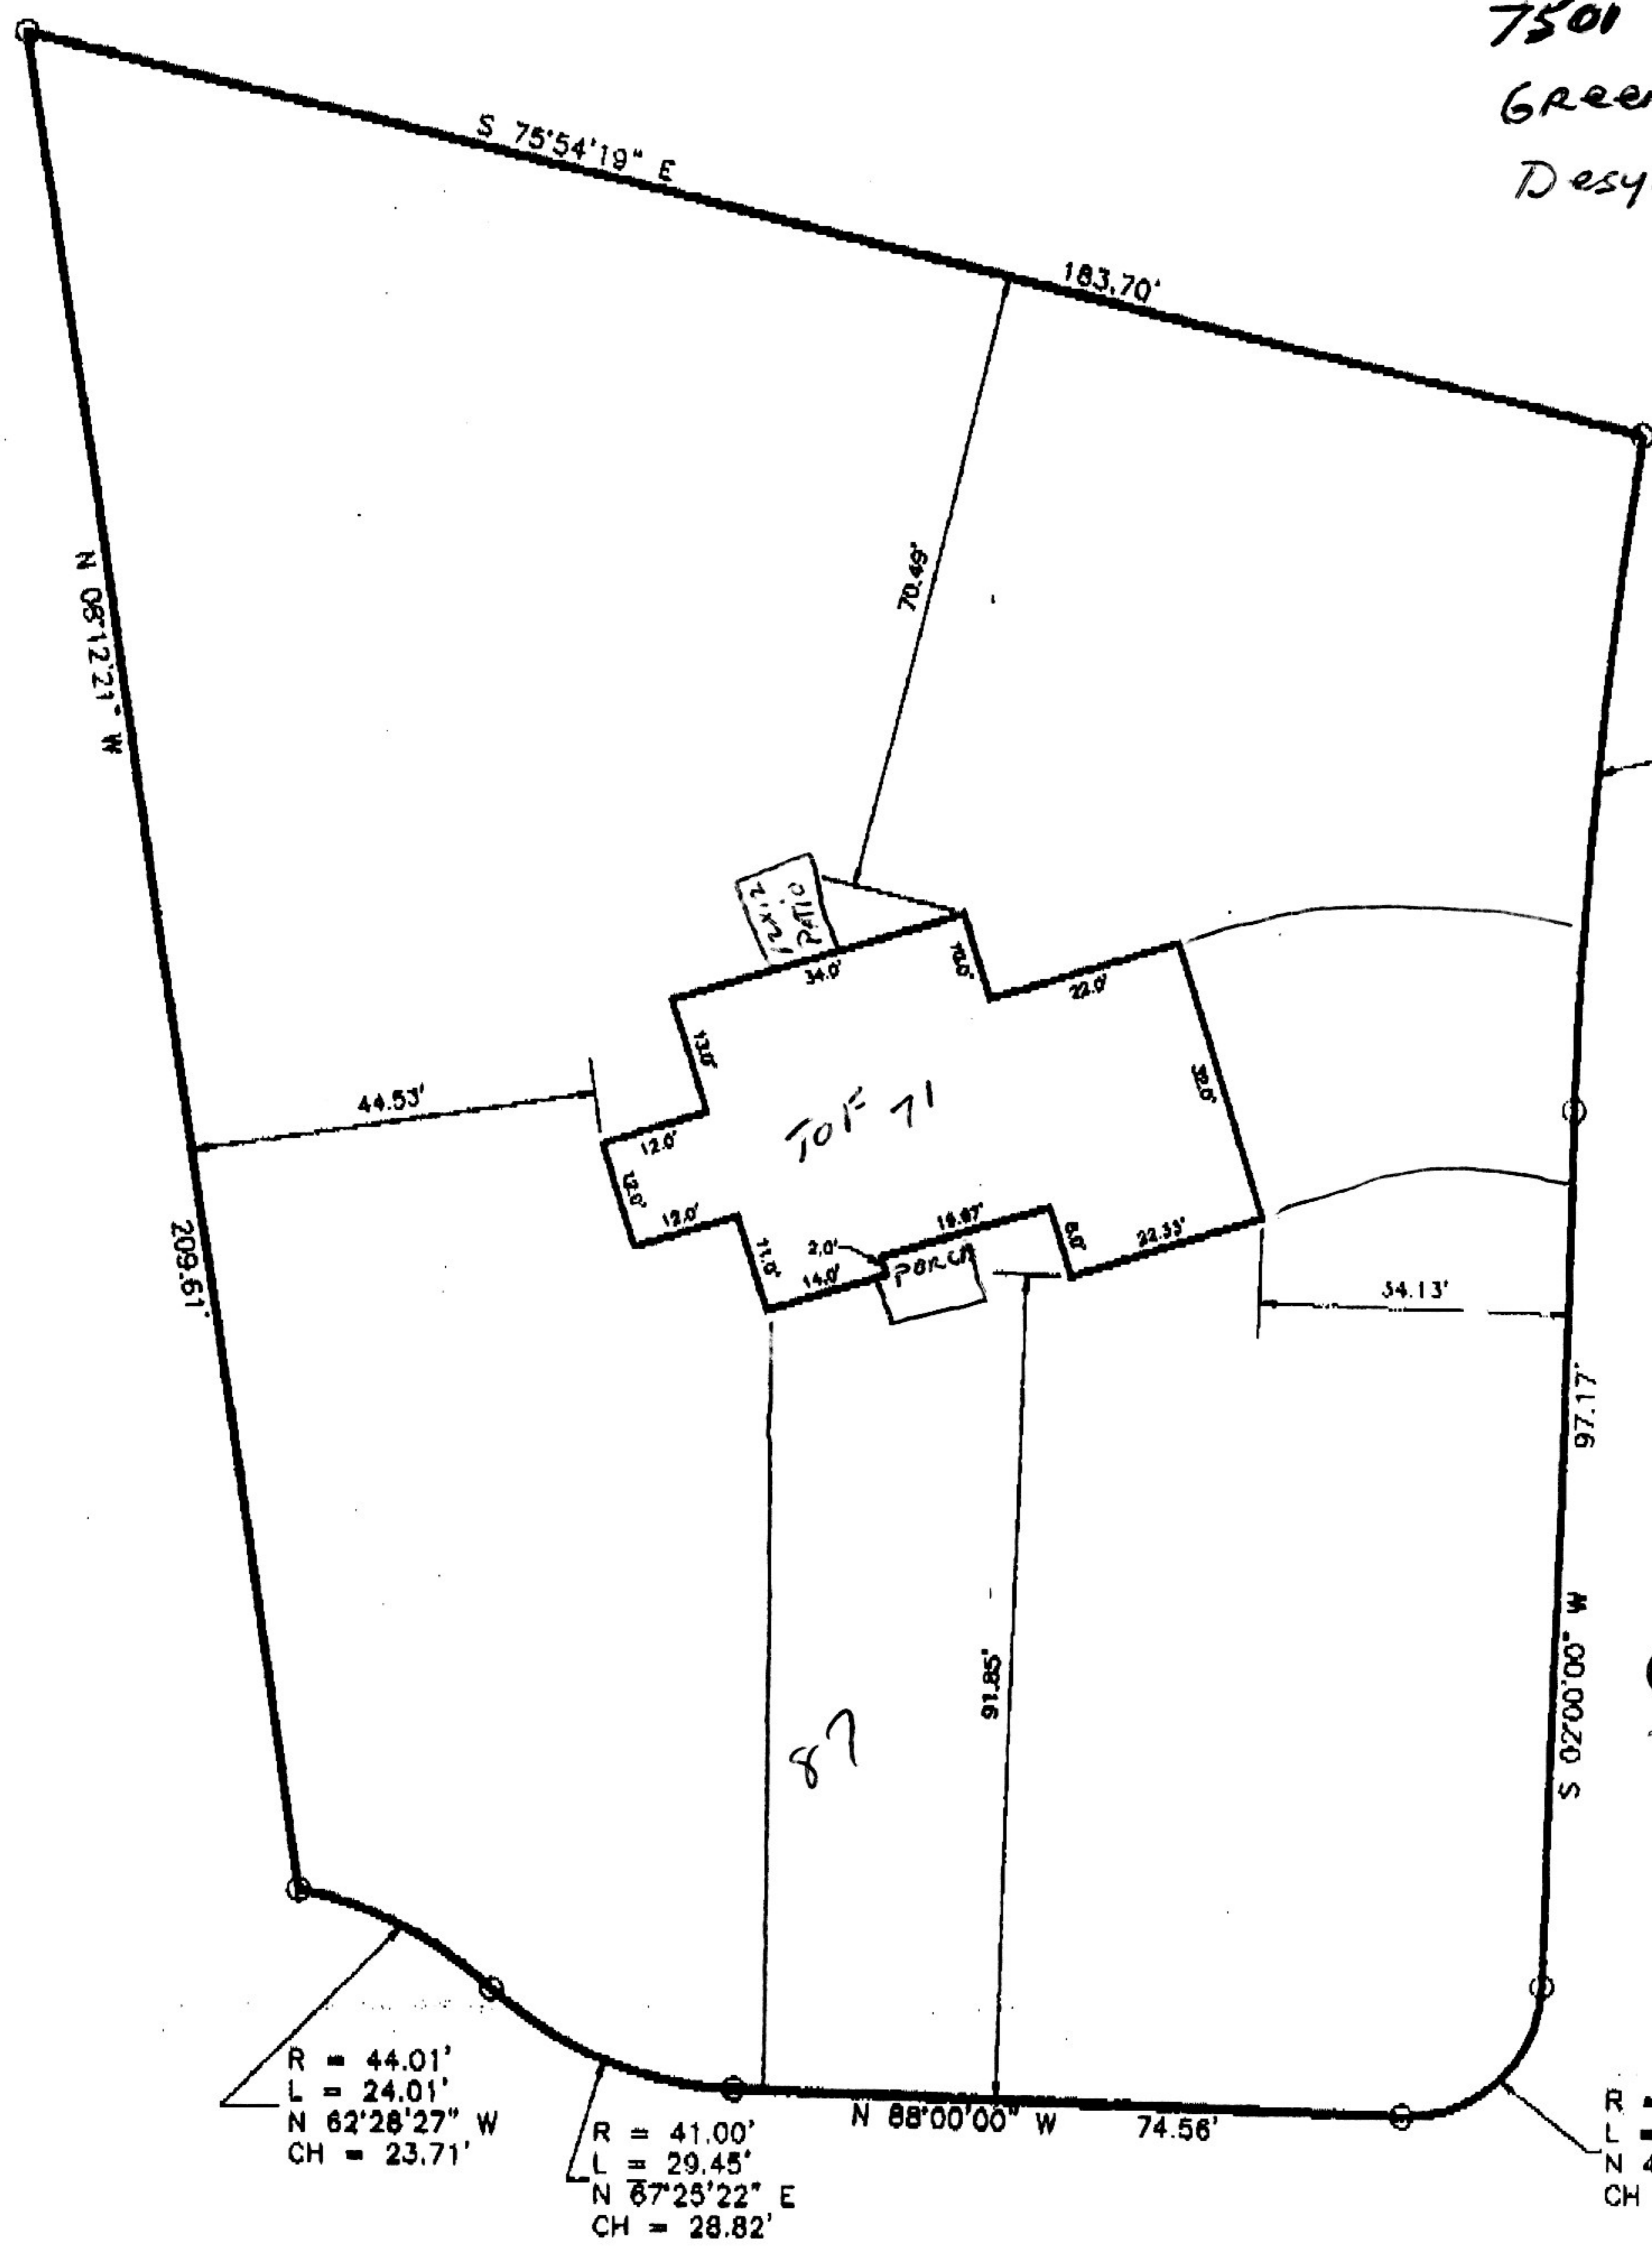

962386

R = 44.01'
 L = 24.01'
 N 62°28'27\" W
 CH = 23.71'

R = 41.00'
 L = 29.45'
 N 67°25'22\" E
 CH = 28.82'

R = 15.00'
 L = 23.56'
 N 47°00'00\" E
 CH = 21.21'

KING SURVEYORS, INC.
 WINDSOR, CO. 80550 PHONE: (970) 686-5011

DATE: 6/20/96
 PROJECT NO: 96136