


LOT 56, REPLAT OF GREENBRIAR
801 GROUSE CIRCLE
FORT COLLINS, COLORADO

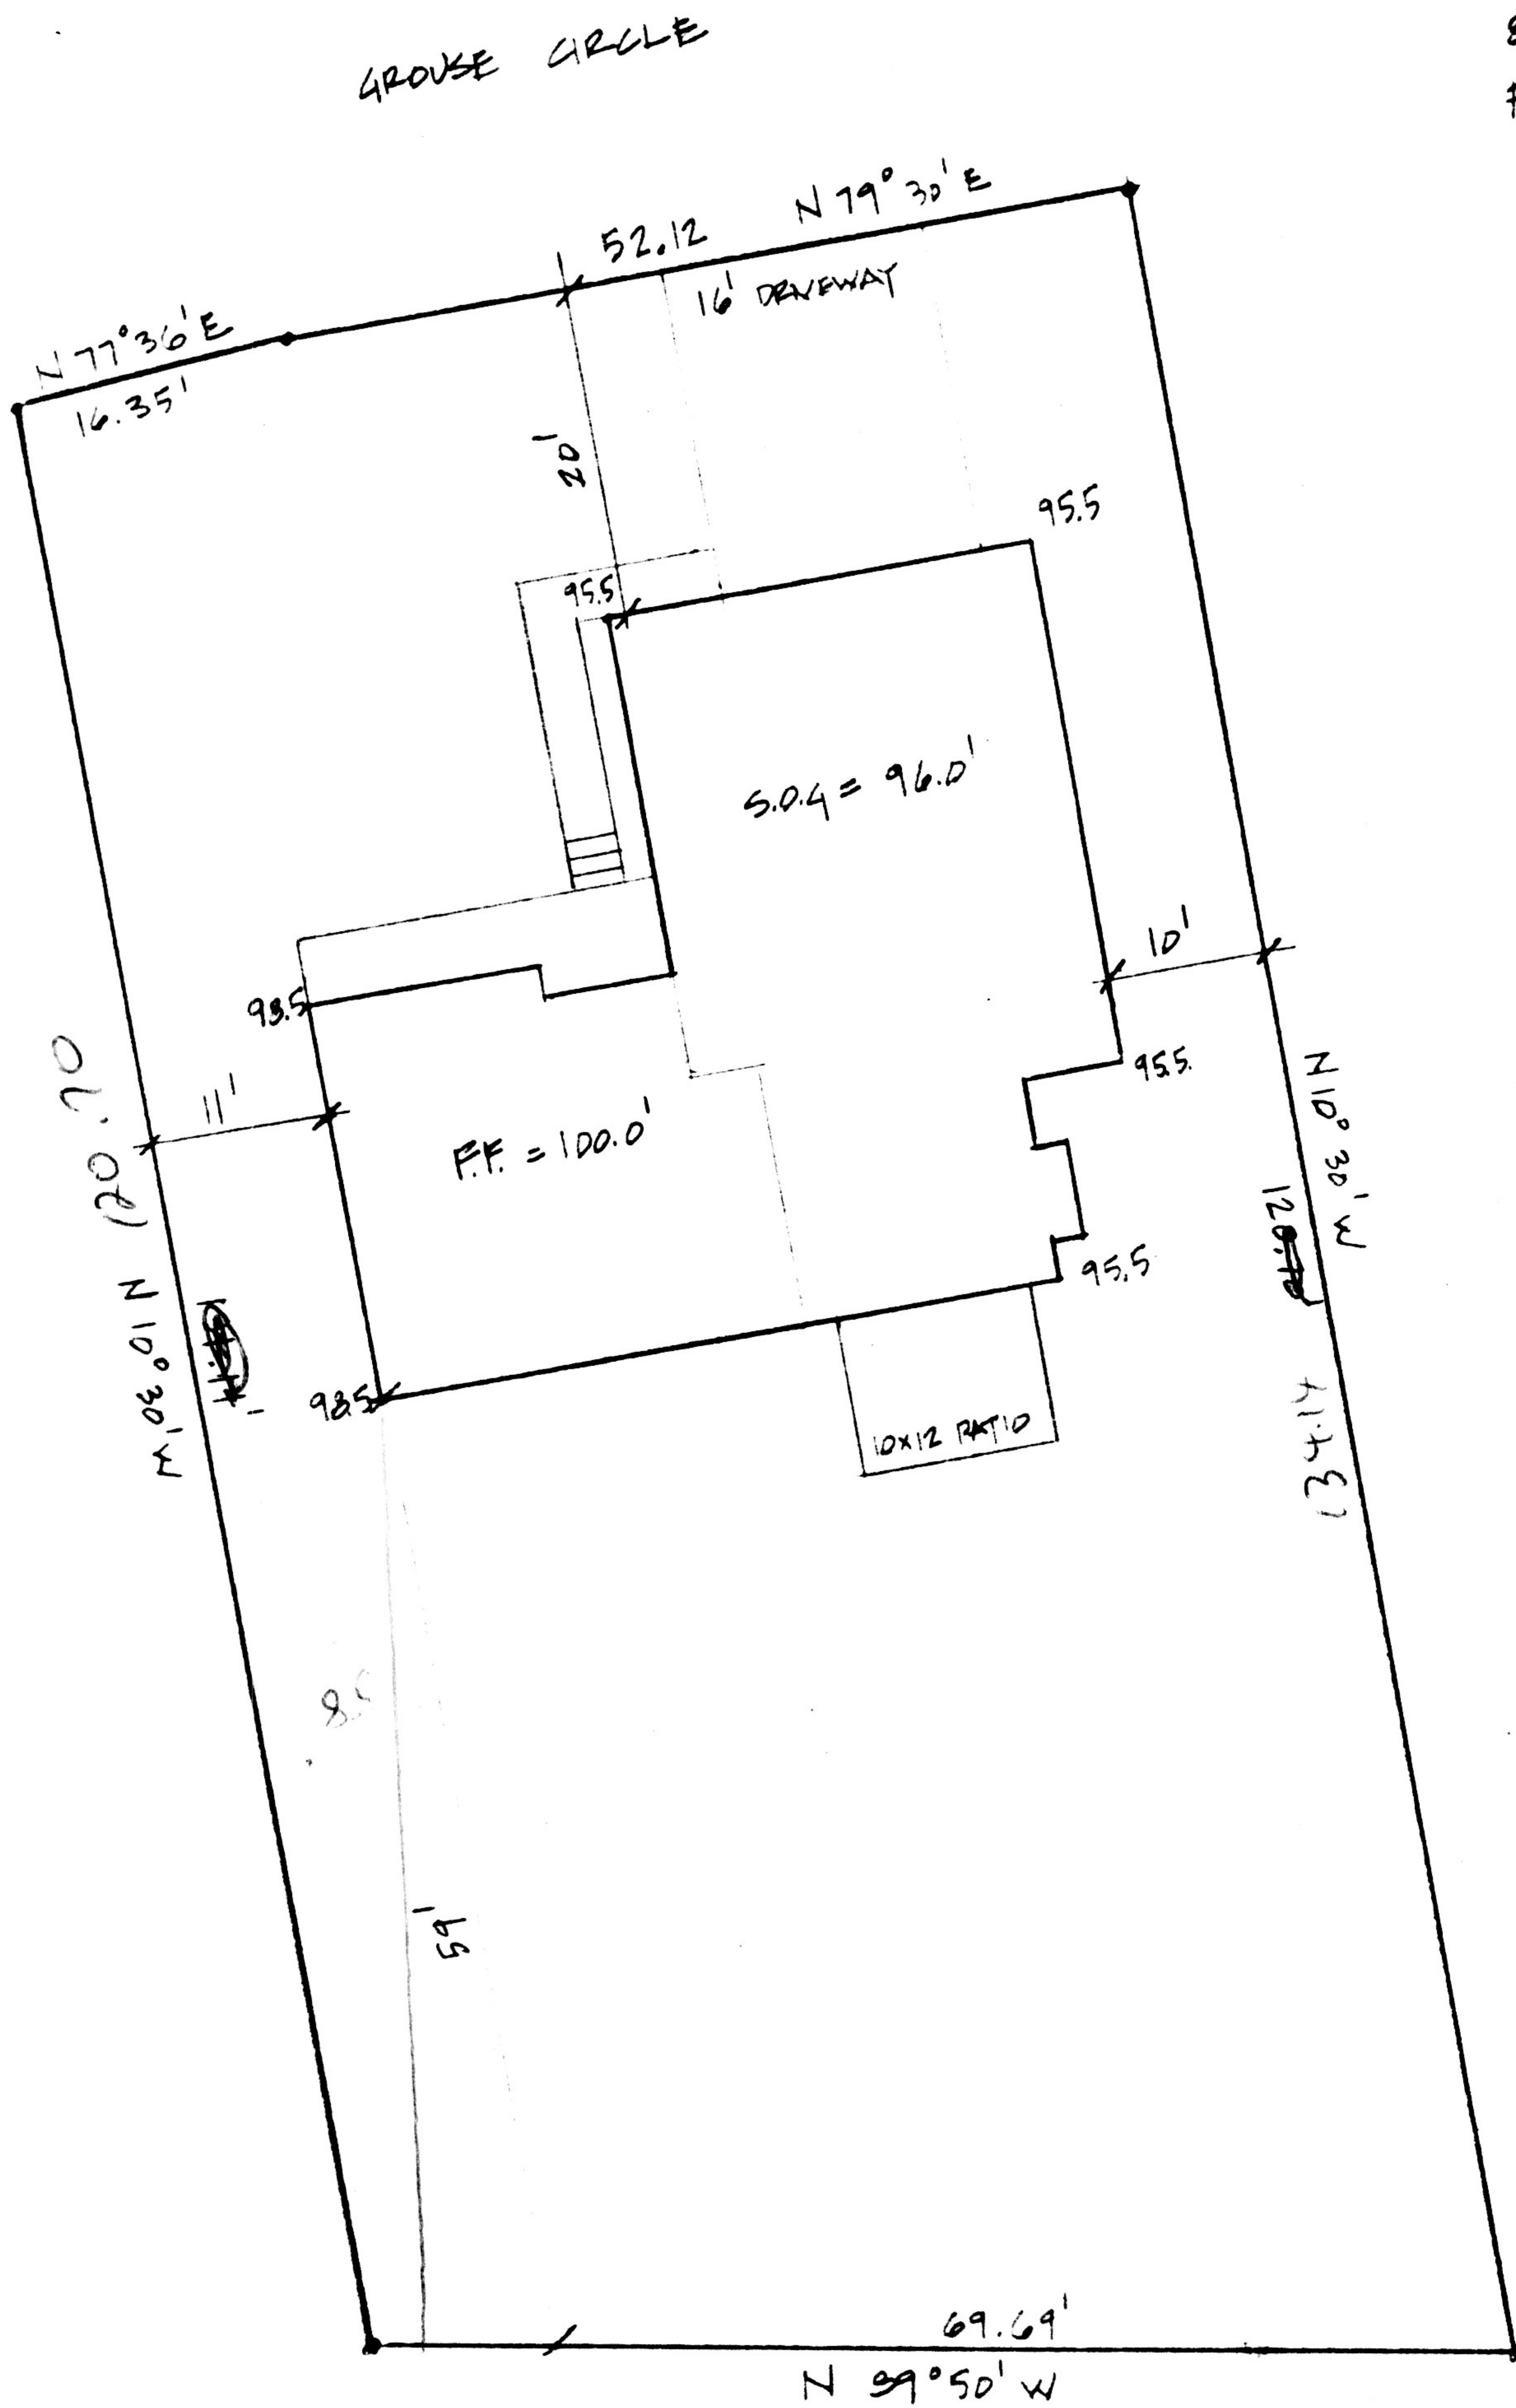

921813