



812
~~824~~
PLOT PLAN OF G ROUSE CIRCLE,
FORT COLLINS, COLORADO

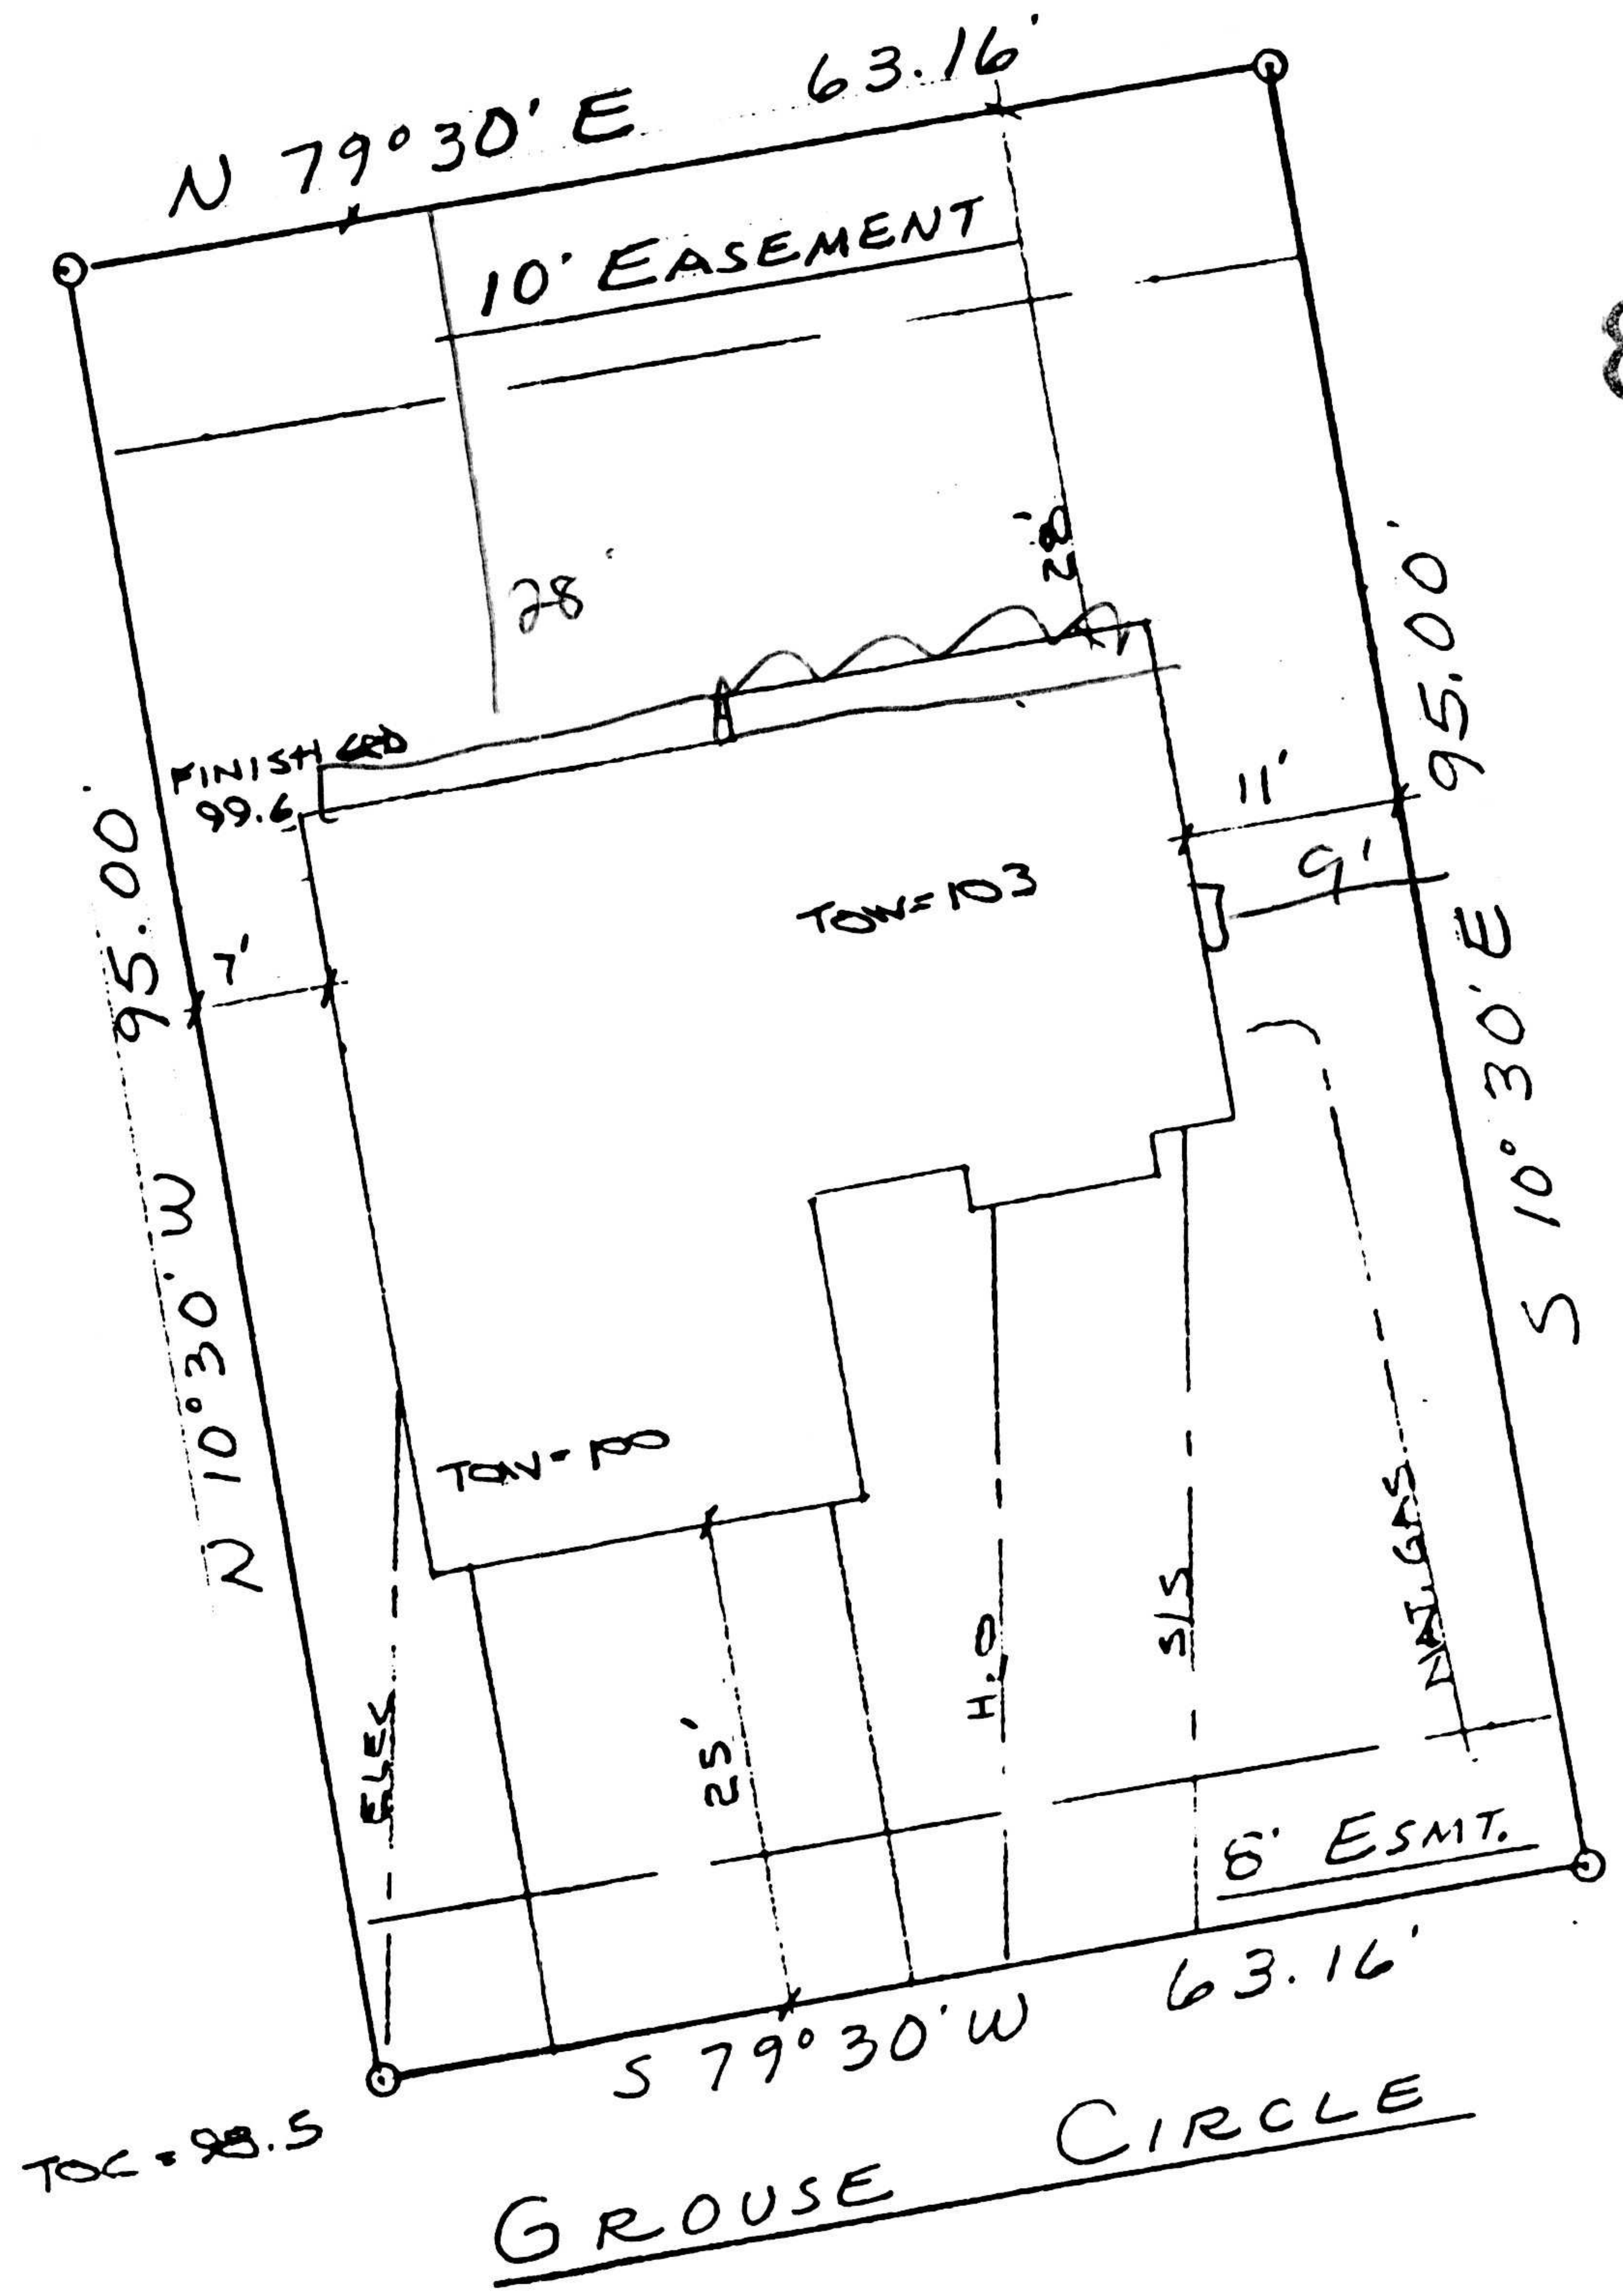

890734

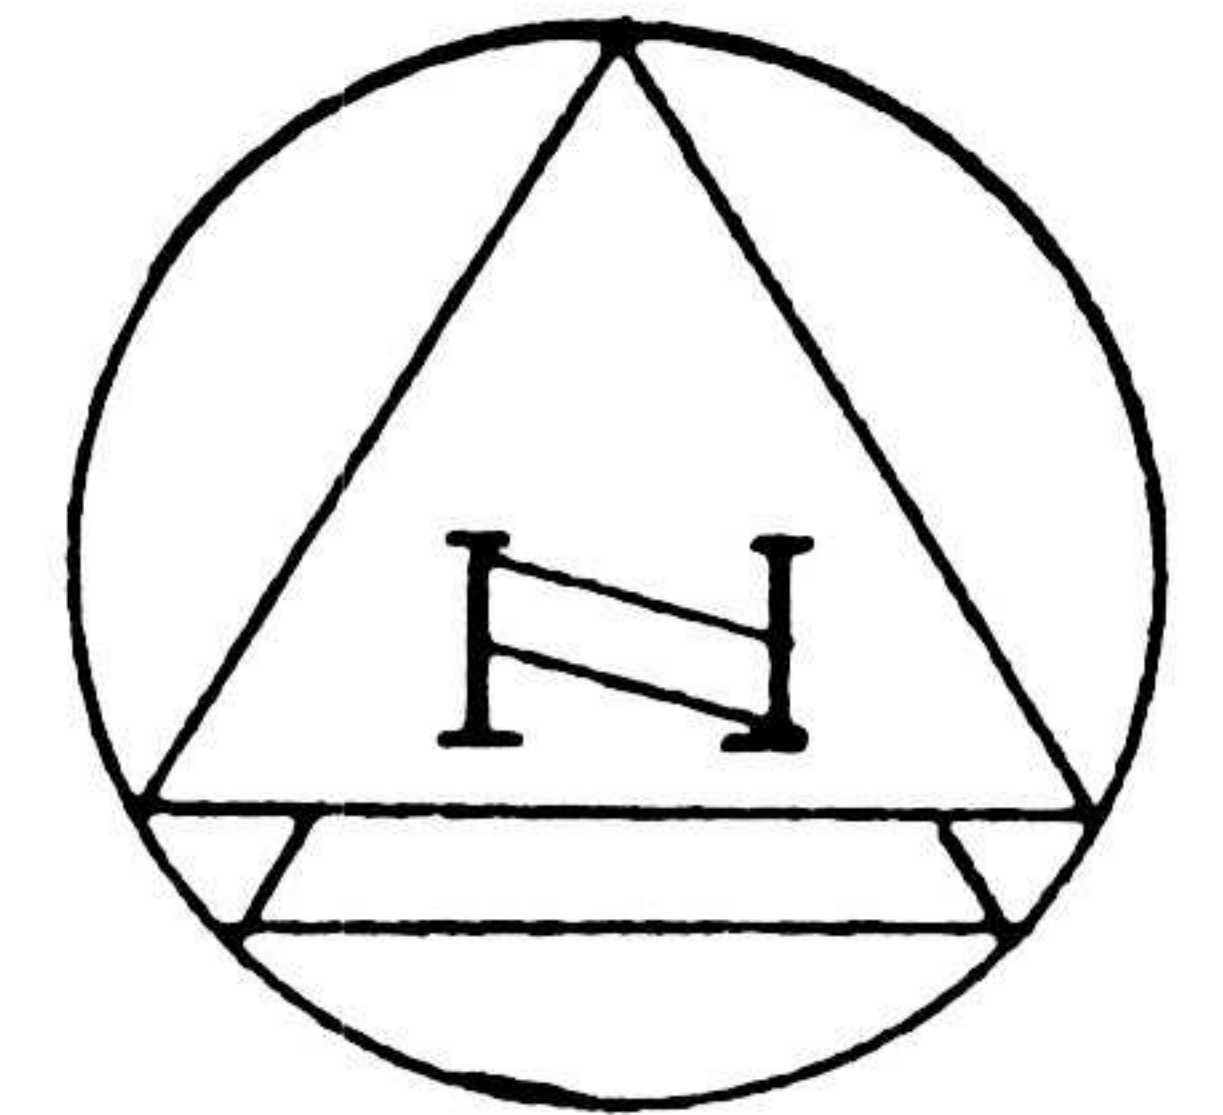

SCALE 1" = 20'

LEGAL DESCRIPTION: LOT 47 REPLAT OF GREENBRIAR