


26468

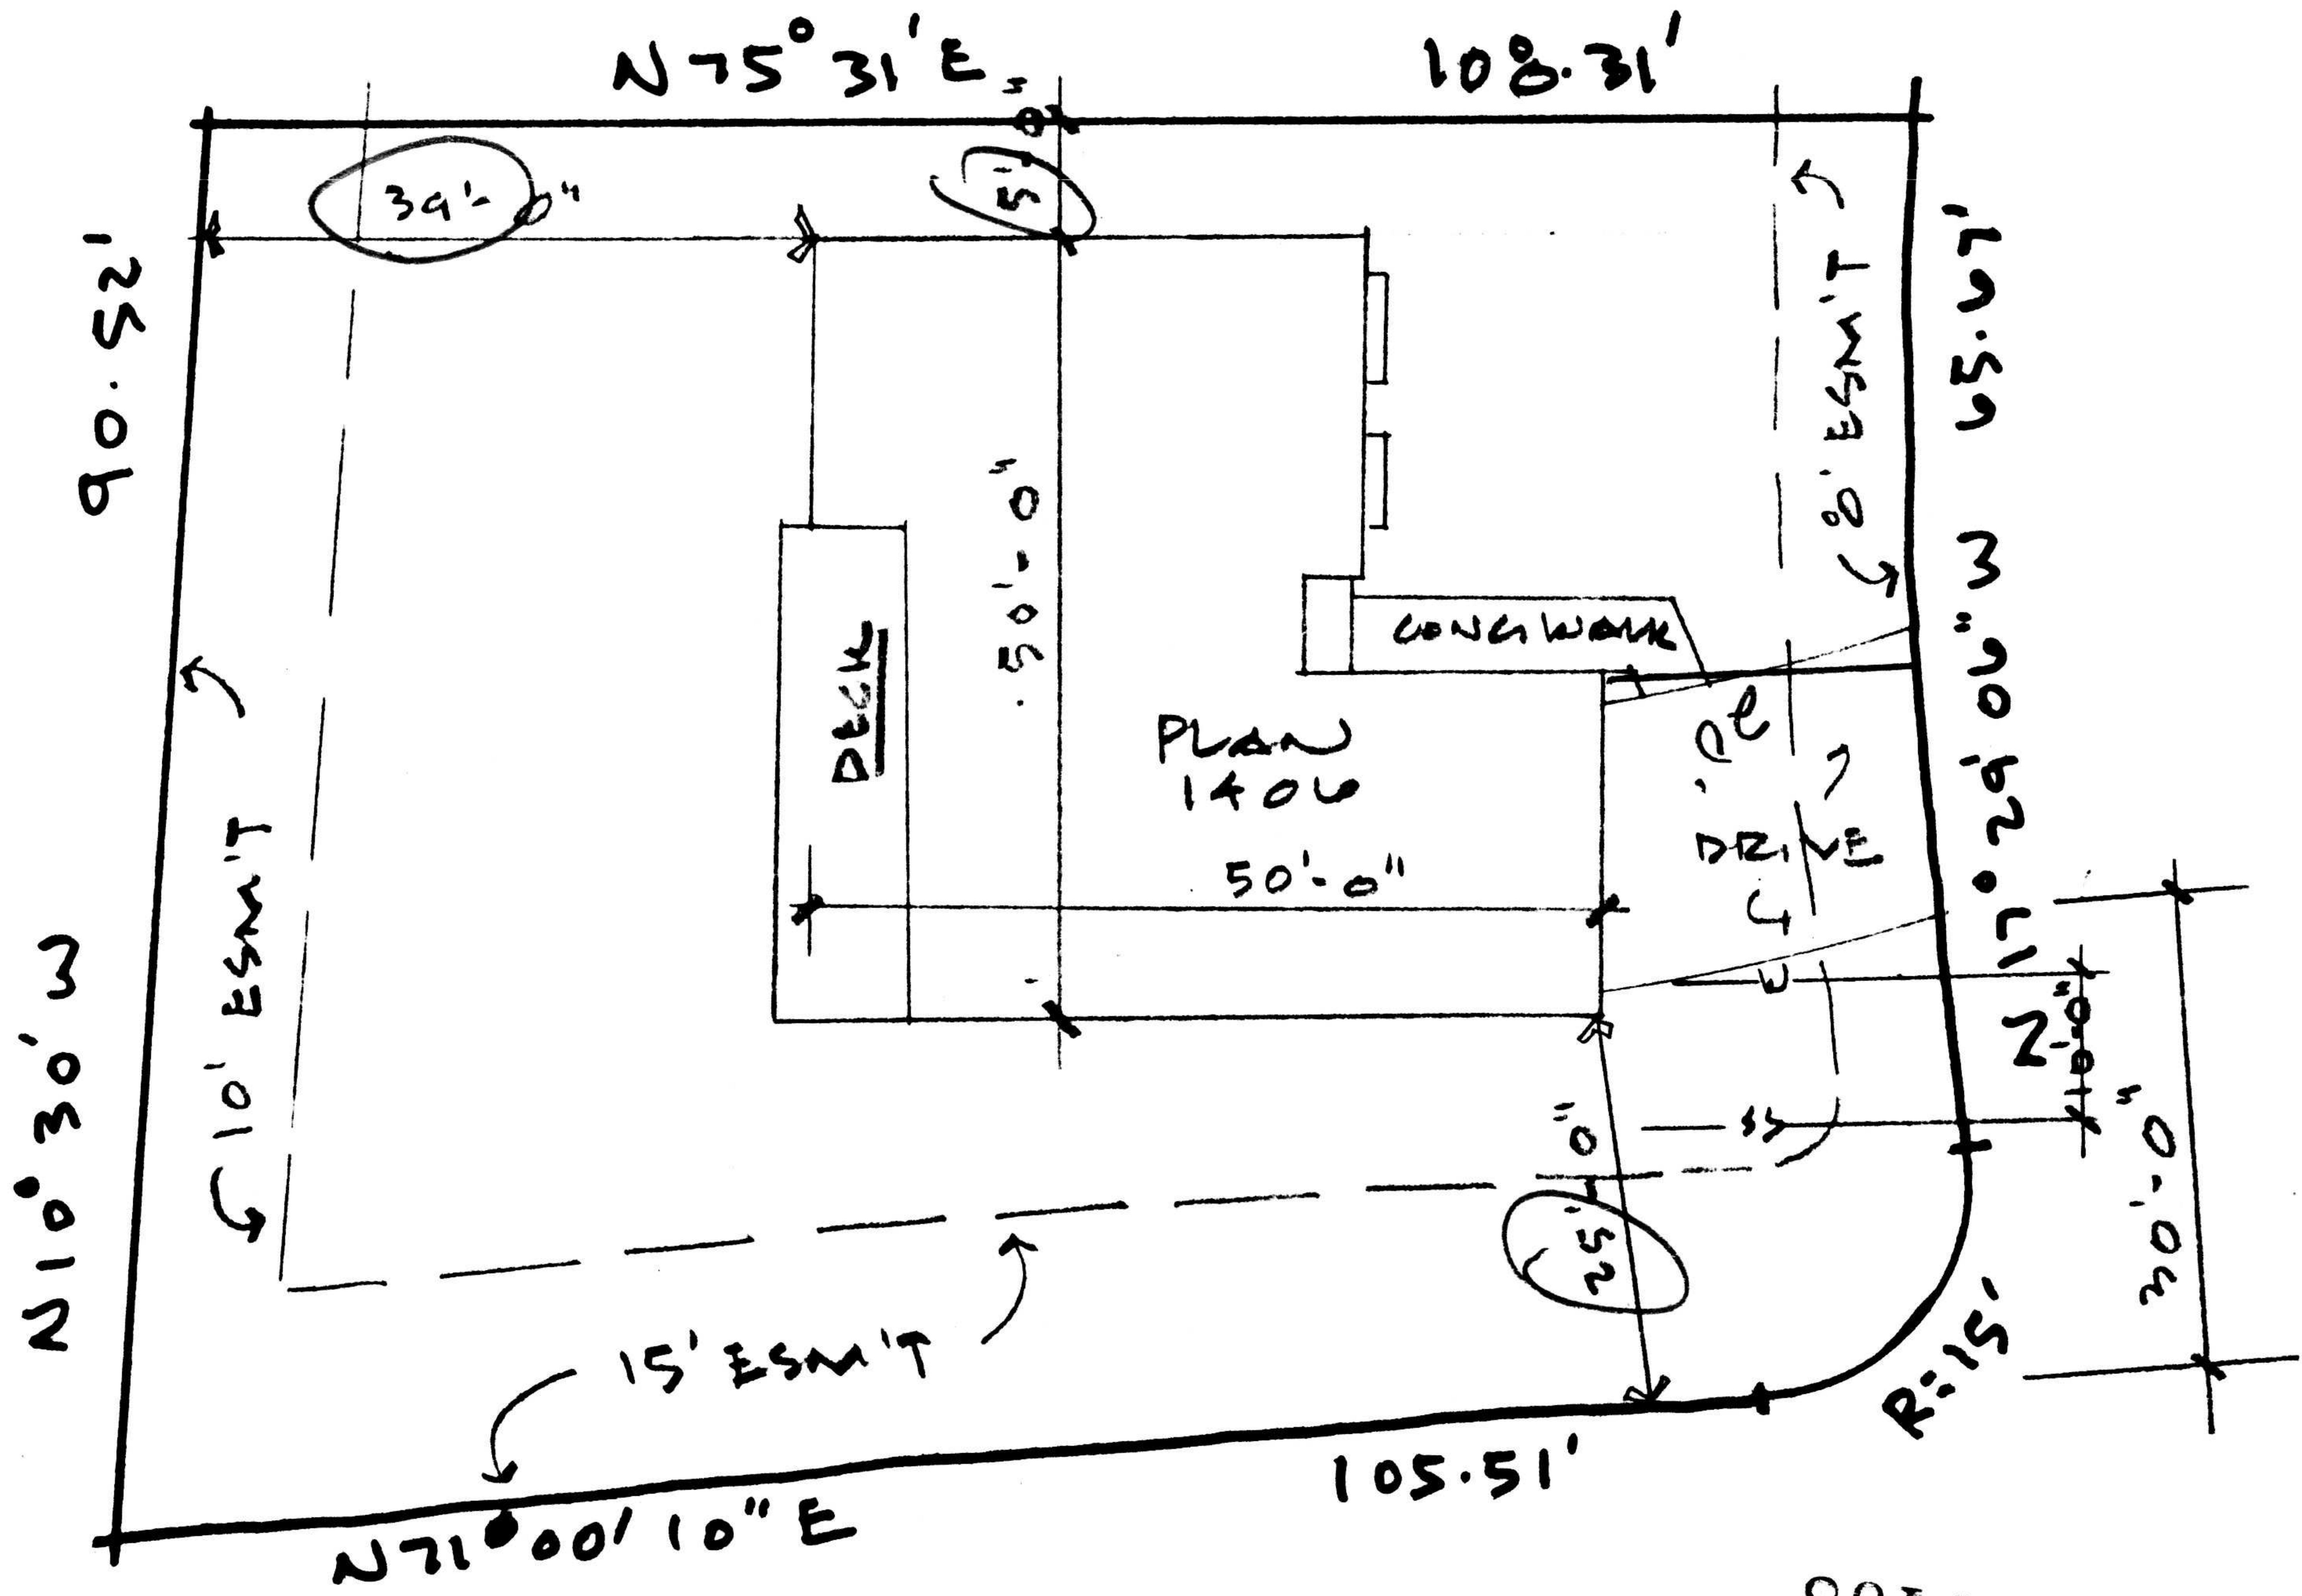

GREYHOUND CIRCLE

941 GREYHOUND CIRCLE

WILLOW LANE

26468

SITE PLAN
 1" = 20'-0"
 LEGAL: LOT 64
 REPEAT OF GREENBRIAR
 AREA: 9,747 S.F.

