


916 W ~~LAUREL ST~~ RD  
PROSPECT

B0706367

9.17.07

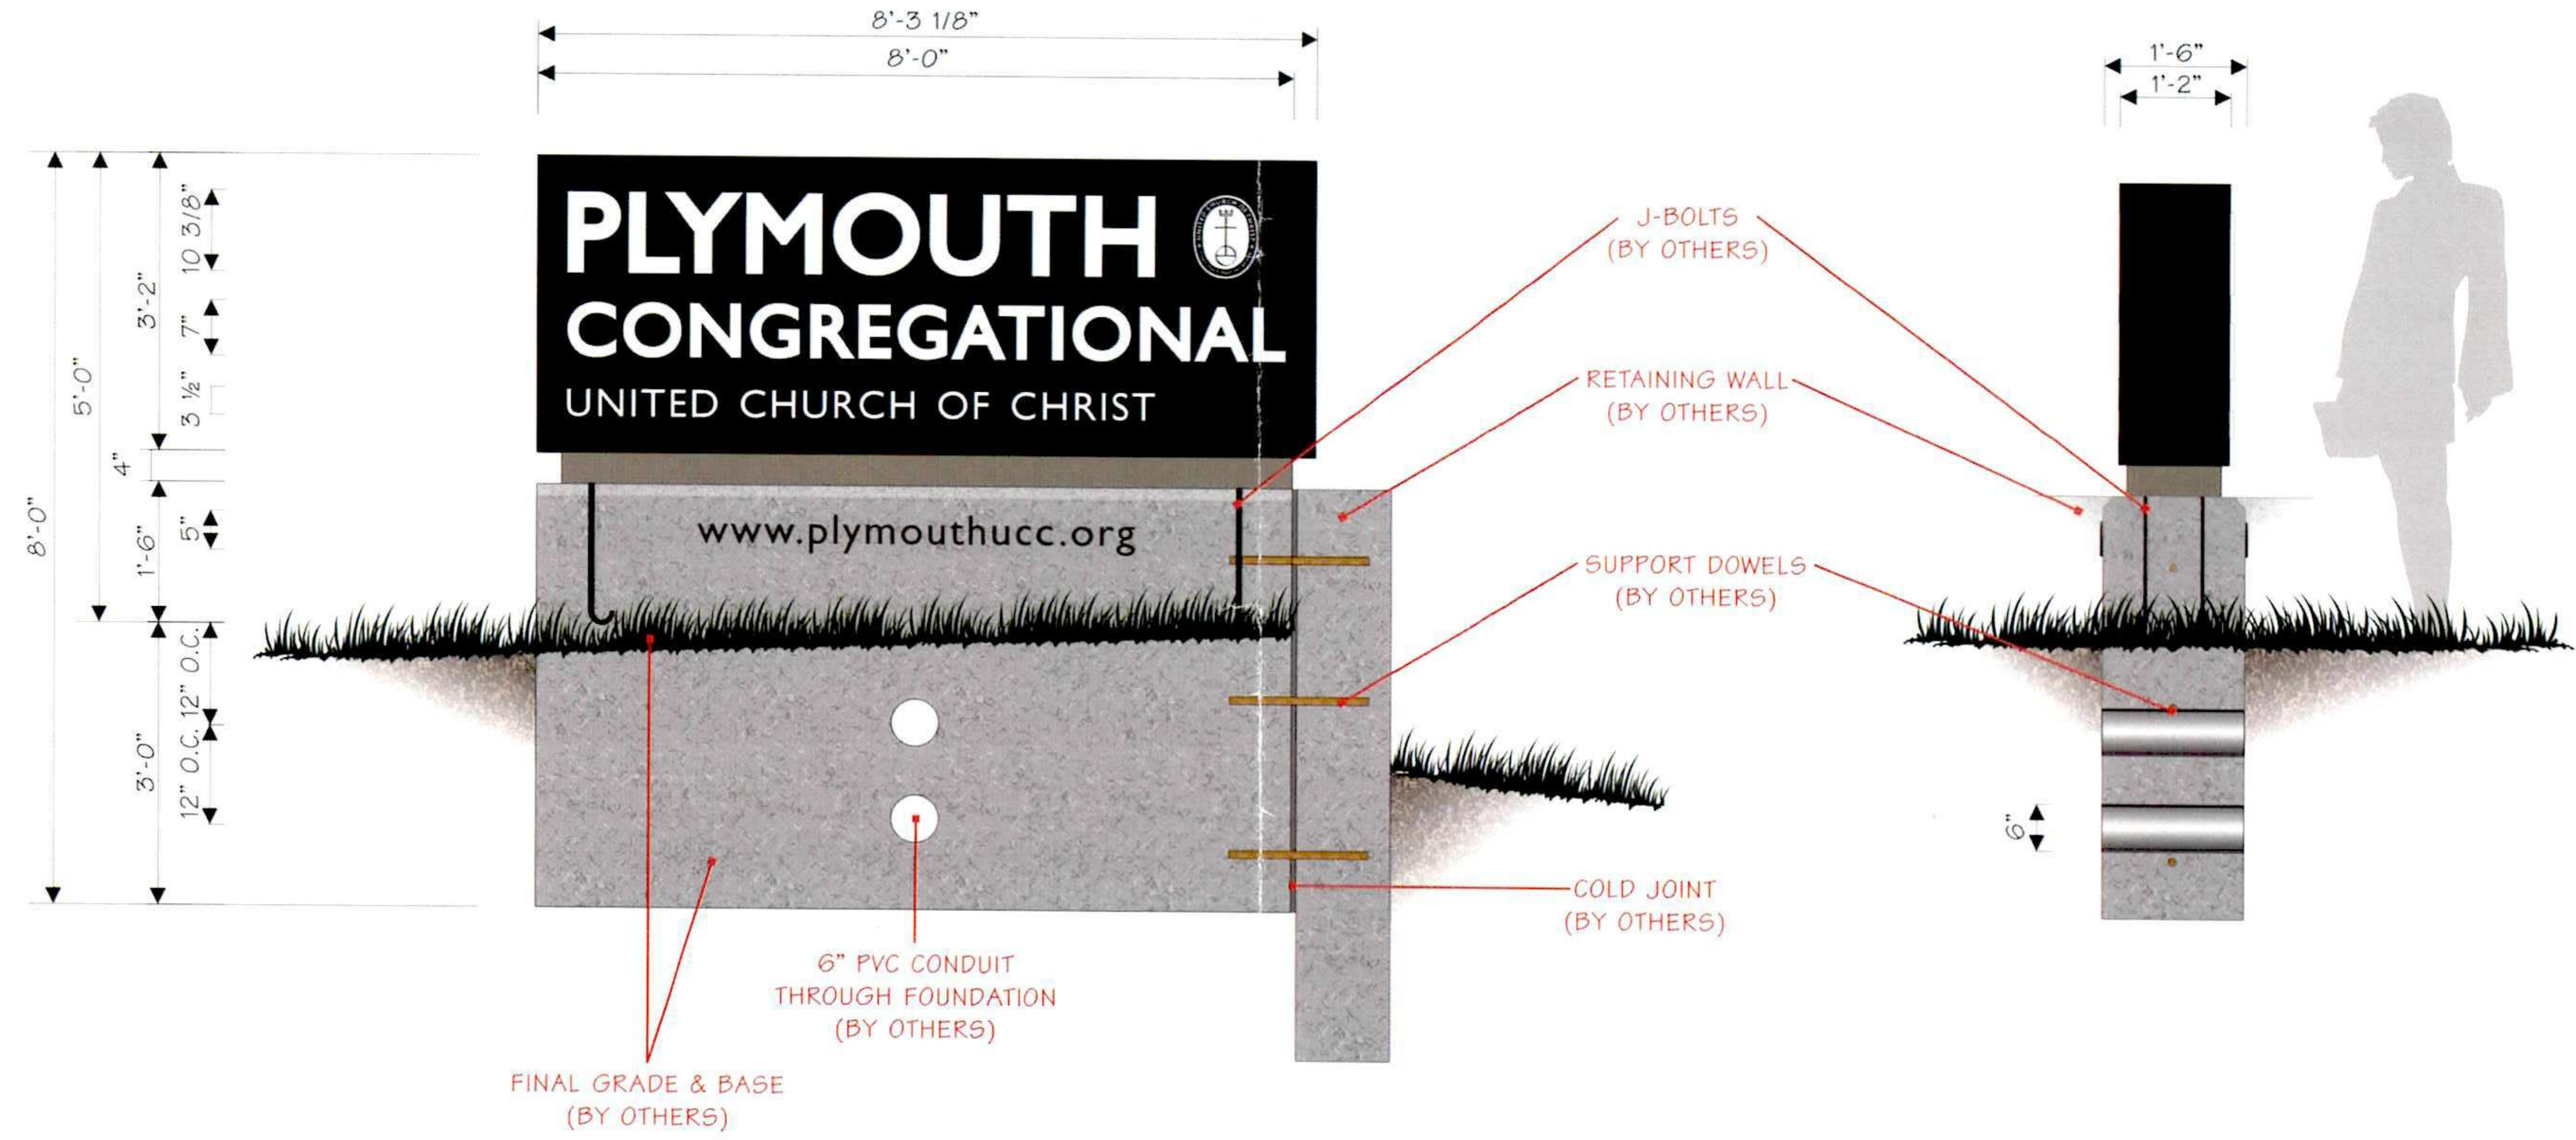

**SPECIFICATIONS**

- FRAME TYPE: 1" ALUMINUM SQUARE TUBE
- FACE TYPE: 1/8" ALUMINUM
- HANGER BAR  BUMPER BARS  VENTS  DIVIDER BAR(S)
- SINGLE FACE  DOUBLE FACE
- CABINET COLOR: #313 BRONZE
- FINISH: SMOOTH
- CABINET DEPTH: 1'-2"
- VINYL: BLACK #220-12
- OTHER: 6" PVC CONDUIT THROUGH FOUNDATION (BY OTHERS)

- PUSH-THRU: 3/4" CLEAR ACRYLIC W/ WHITE DIFFUSER ON 2ND SURFACE
- ILLUMINATION: CWMO FLUORESCENT LIGHTING SYSTEM
- BALLAST(S): AS REQUIRED
- VERTICAL  HORIZONTAL
- POWER OUT: LEAVE 6FT. COIL INSIDE CABINET AT BOTTOM
- SWITCH LOCATION: RIGHT END
- ELECTRICAL REQUIREMENTS: 120V
- NOTE: FINAL ELECTRICAL HOOK-UP BY OTHERS

- WALL MOUNT  POLE MOUNT  ANCHOR BOLT  OTHER
- FOOTING SIZE: 4'-6" (P) x 8'-0" (W) x 1'-6" (D)
- REVEAL: 4"
- REVEAL FINISH: SMOOTH
- BASE: CONCRETE (BY OTHERS)
- BY OTHERS: RETAINING WALL, BASE, COLD JOINT, PVC, J-BOLTS AND DOWEL SUPPORTS
- SERVICE ACCESS: REMOVABLE FACE
- SURVEY REQUIRED  DONE BY:

INSTALL NOTES:

---




---



---

31.06 SQUARE FEET

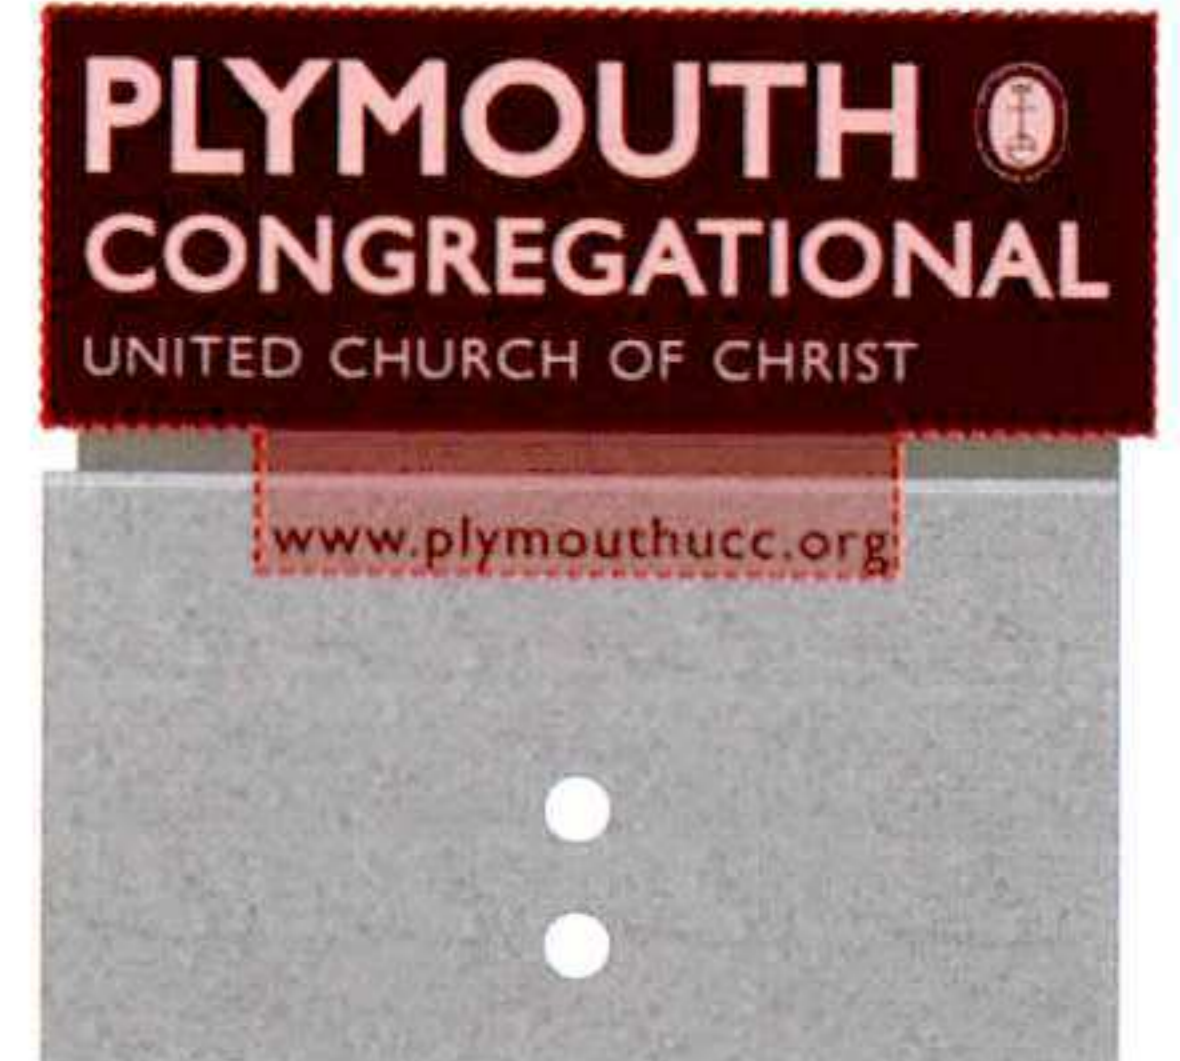

J-BOLTS SET IN CONCRETE (BY OTHERS)  
1/4" ALUMINUM F.C.O.'s W/ #313 BRONZE SMOOTH FINISH

SHAW SIGN & AWNING, INC.

800-493-6244 fax 970-493-6288

www.SHAWSIGN.com

CLIENT: PLYMOUTH CONGREGATIONAL CHURCH	LOCATION: FORT COLLINS, CO.	DATE: 08-22-07	DRAWING #: 444-07B	CUSTOMER APPROVAL:	DATE:
SCALE: 1/2" = 1'-0"	SALESPERSON: JPL	DESIGNER: JAY	FILE NAME: PLYMOUTH CHURCH-2		

This drawing is submitted for use in a project being planned for you by Shaw Sign & Awning, Inc. & may not be reproduced, copied, exhibited or manufactured by any other company or persons without written permission from Shaw Sign & Awning, Inc. Violation of the above constitute a compensatory fee to Shaw Sign & Awning, Inc. Due to the difficulty in matching some colors, variations may occur during production. All electrical signs will be wired 120 volt primary service unless otherwise noted. Other voltages are available at additional cost. Primary service, time clocks or other electrical devices are not included in this presentation. Shaw Sign & Awning, Inc. will not be responsible for damages to unmarked underground utilities, sprinklers and/or telephone cables that may occur while installing signs. All damages and subsequent repairs shall be the sole responsibility of the property owner, tenant and/or agent. NOTE: Shaw Sign & Awning, Inc., will attempt to closely match colors indicated, including Pantone Matching System colors where specified. We cannot however, guarantee matches due to varying compatibility of paints & or vinyls to surface materials used.

SHOP SKETCH