
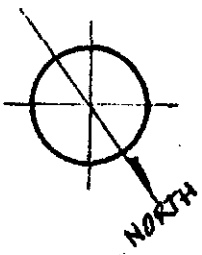


**GAS LOADS:**

FURN.: 125,000 BTU  
 W/H: 10,000  
 GAS LOG: 29,000  
 TOT. 194,000 BTU

970650

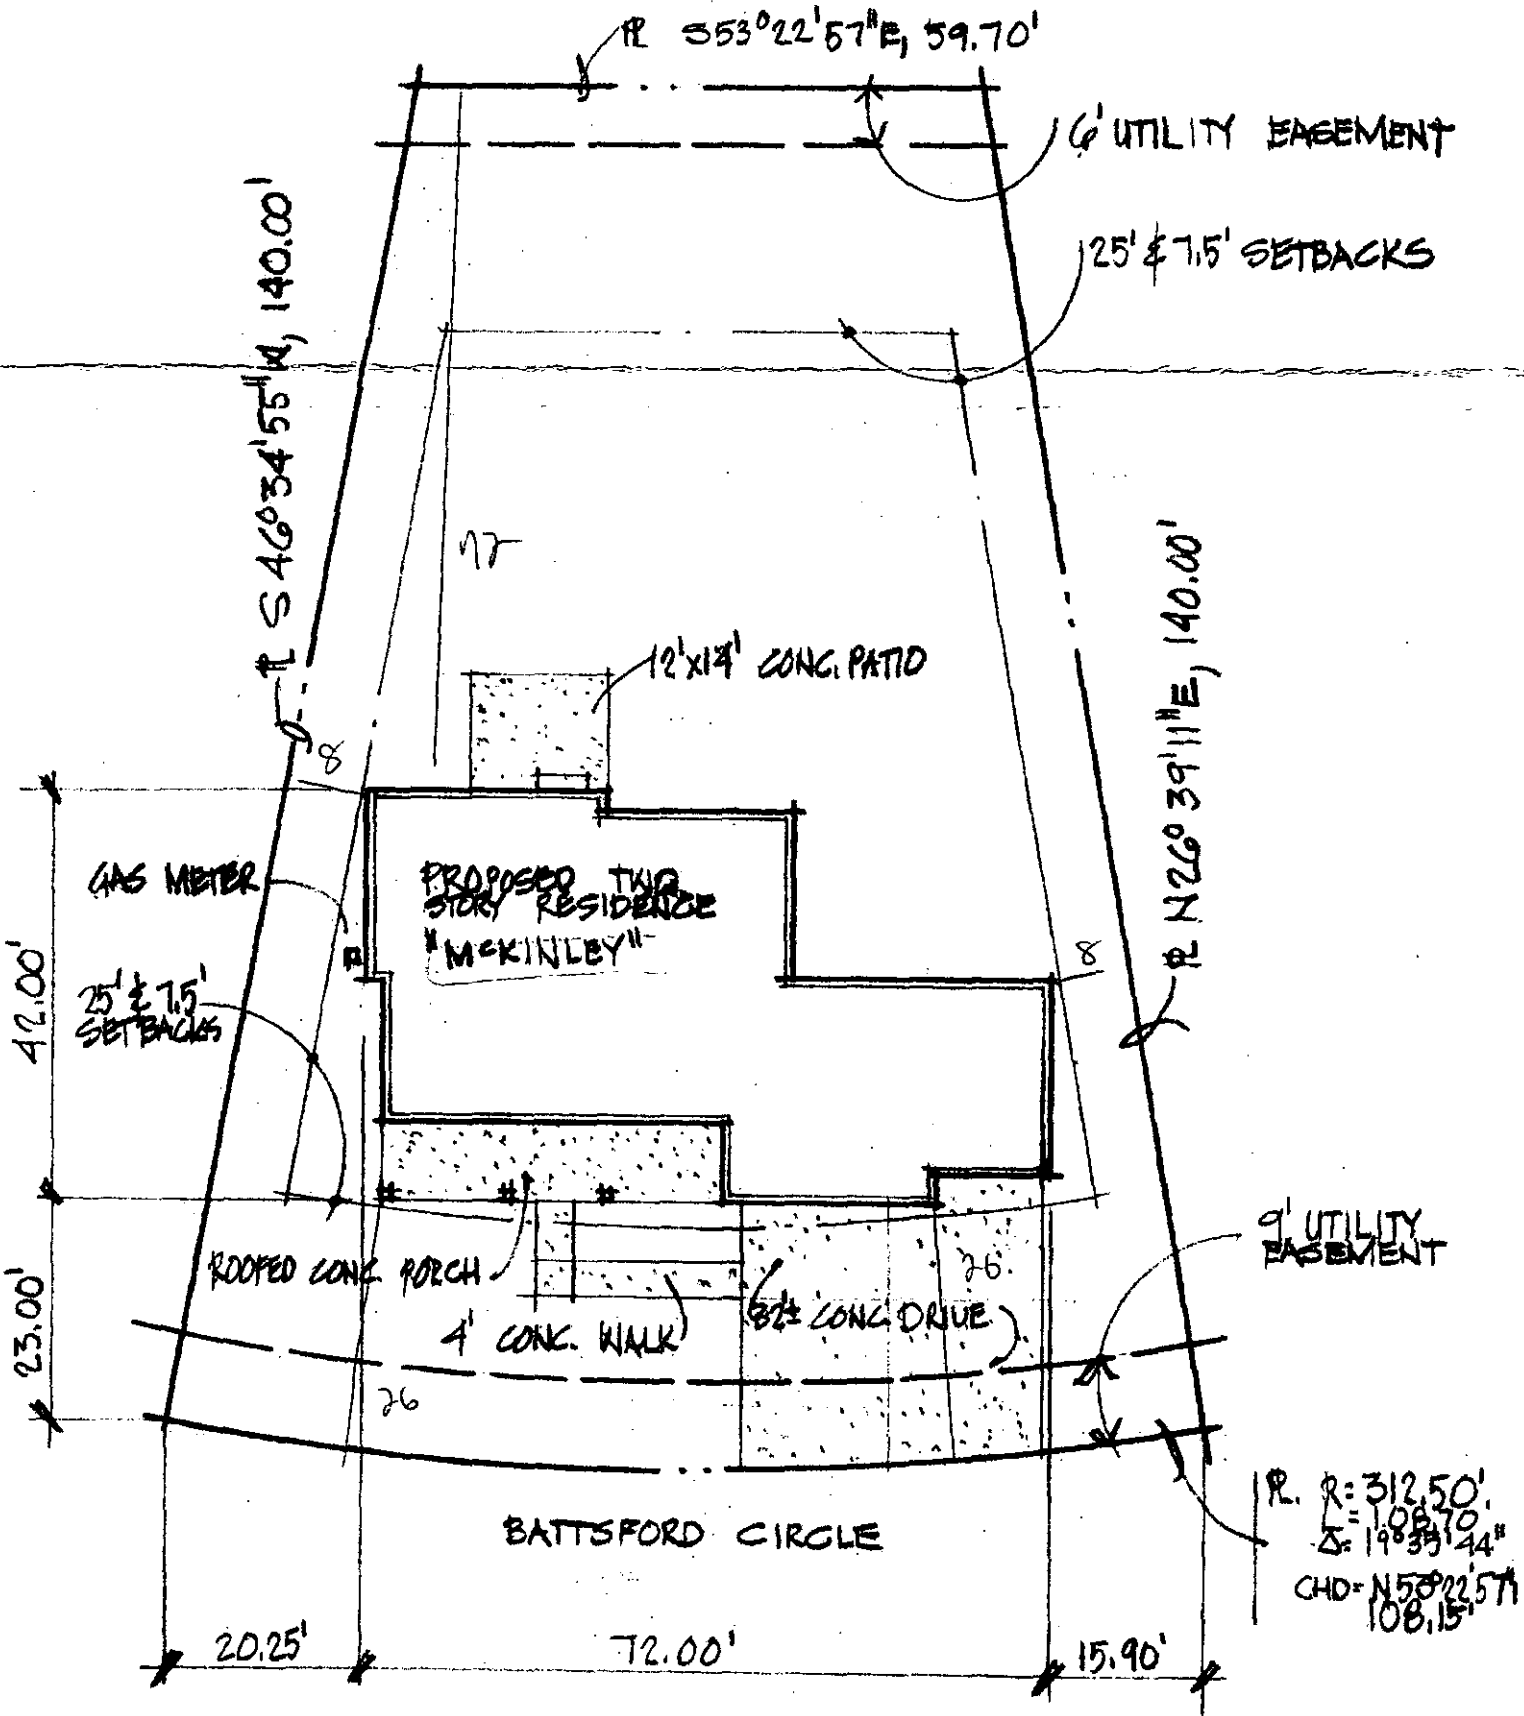

**S I T E P L A N ~ 1" = 20'-0"**  
 LOT 70, PROVINCETOWNE P.U.D. 1ST  
 1007 BATTSFORD CIRCLE  
 FORT COLLINS, CO.  
 ESTABROOK HOMES, INC.  
 JON ESTABROOK  
 P.O. BOX 270855 FORT COLLINS, CO 80527  
 (970) 225-6001  
 225-6001 (FAX)