


RICHARD BAYER BUILDER

LOT 24 GREENFIELD MANOR
FIRST FILING

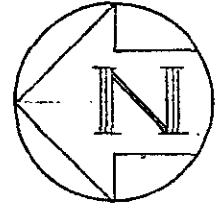


PLOT PLAN

SCALE 1"=20'

P.R.

ORCHARD PLACE

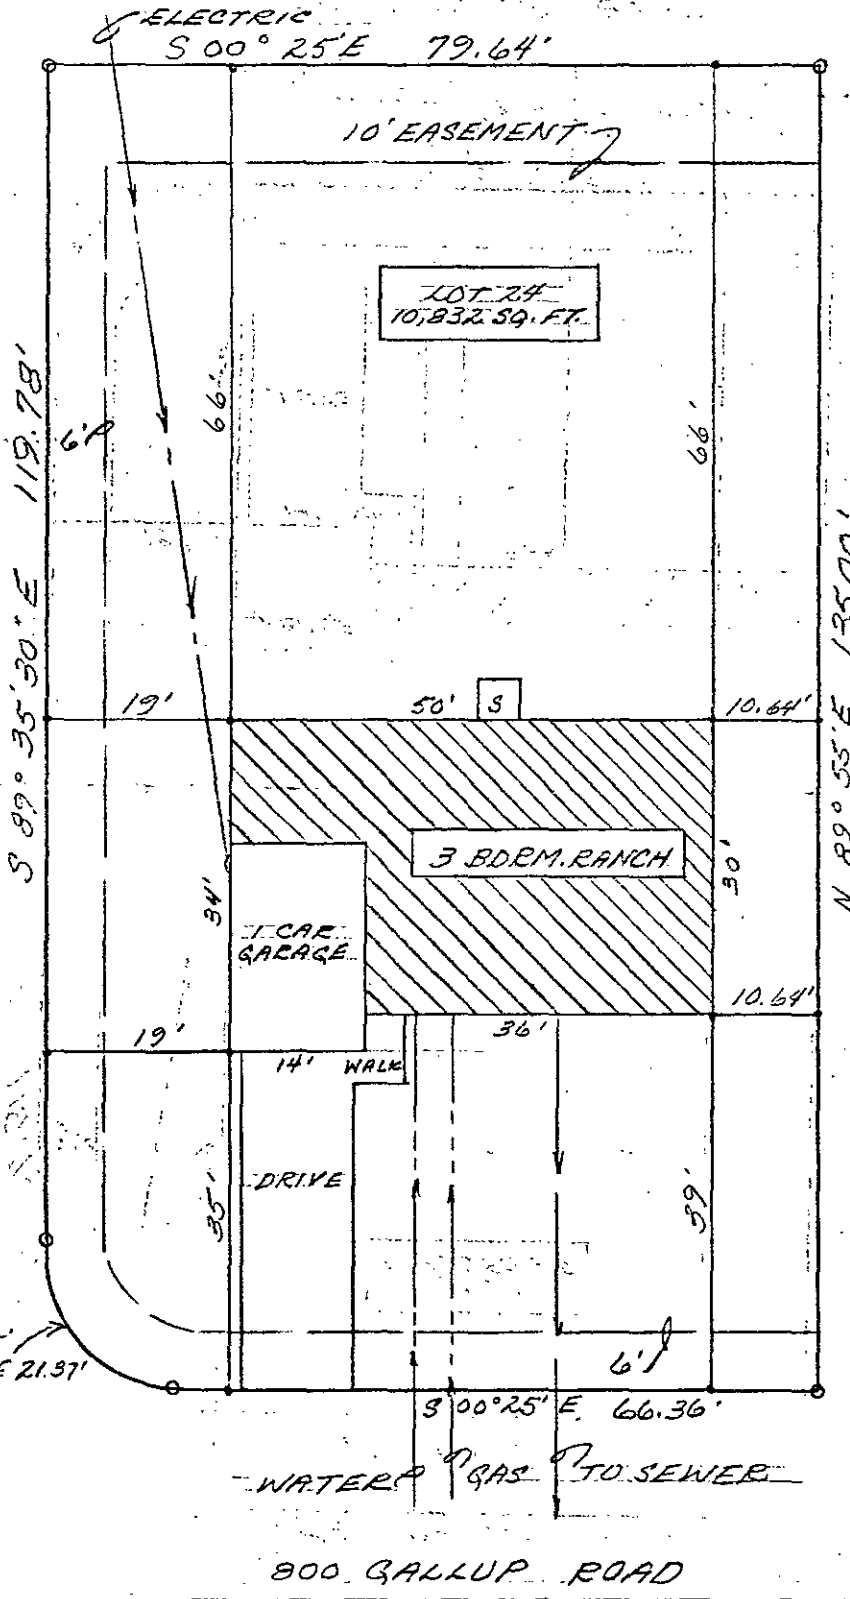

$\Delta = 30^{\circ}49'30''$
 $ARC = 23.78' R = 15'$
 $CHD. = N 44^{\circ}59'45'' E 21.97'$