




SCALE 1" = 20.0'

BITTERBRUSH

LANE

02076

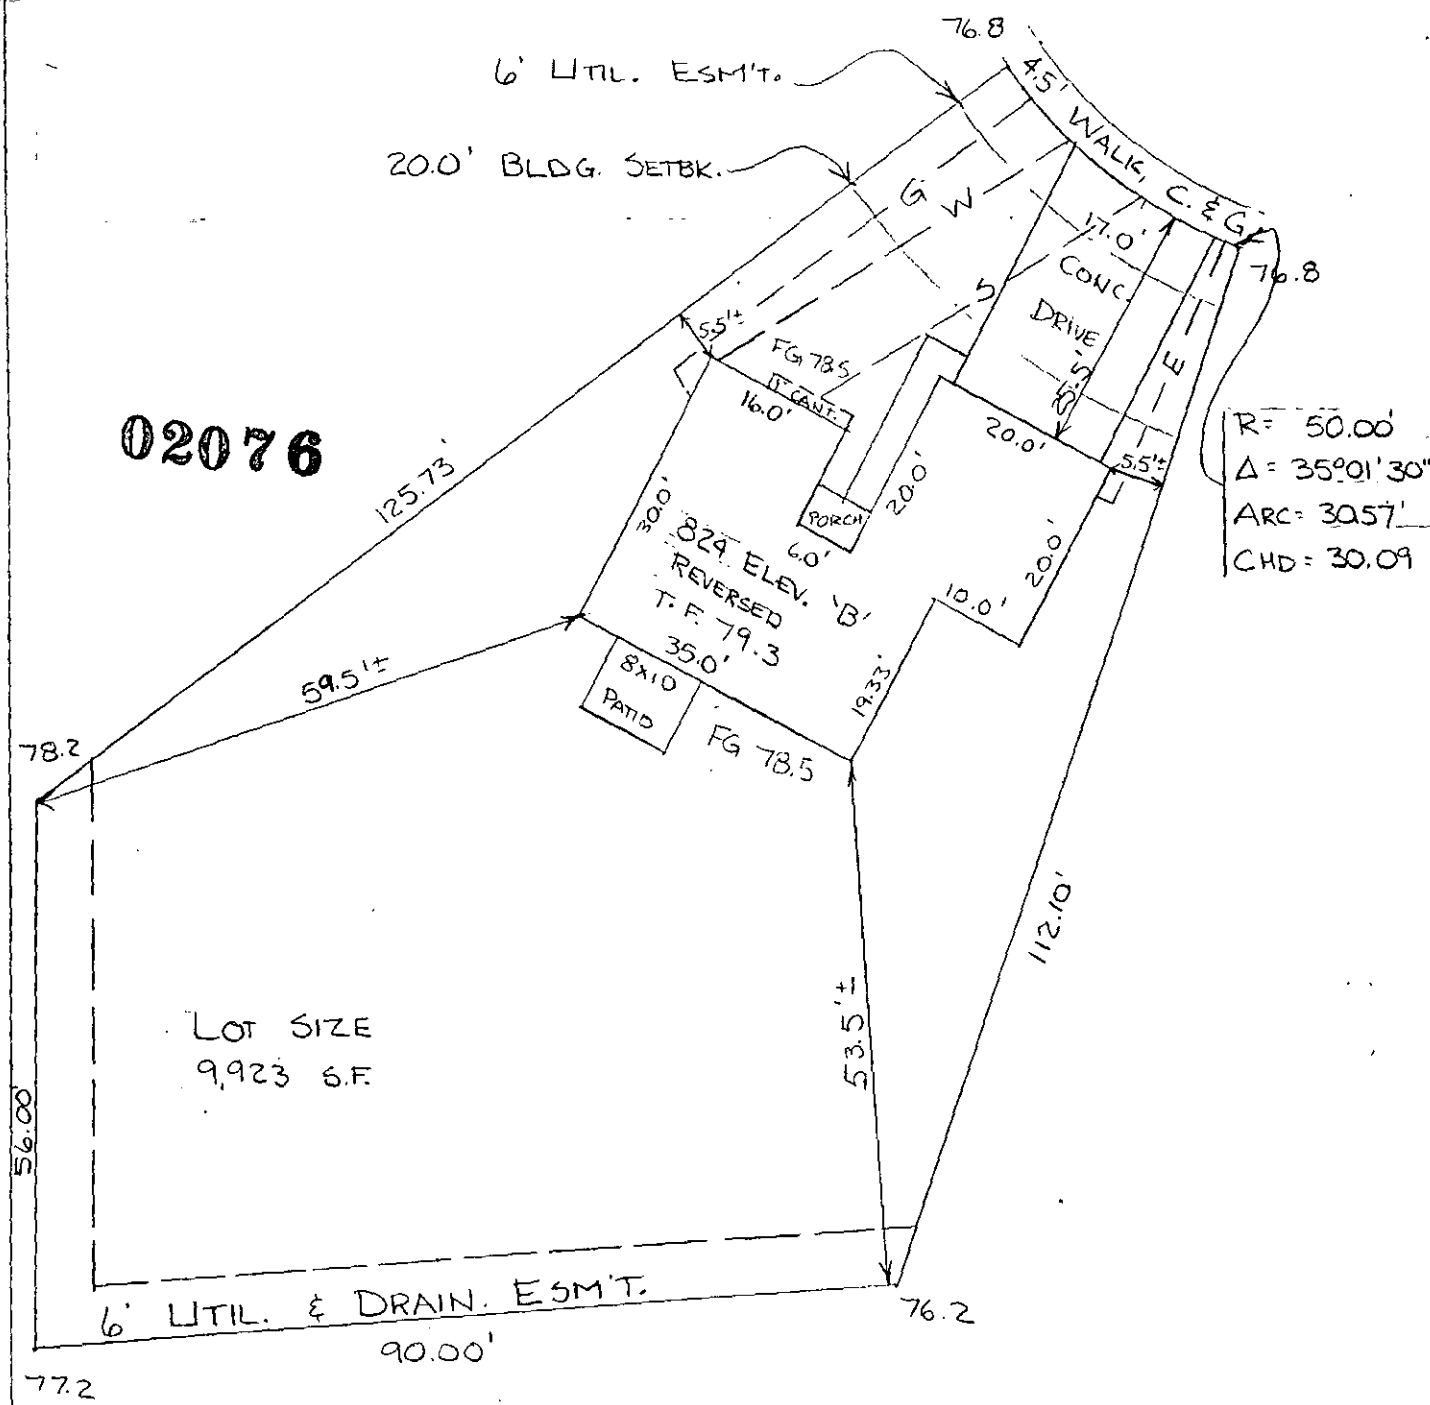

DATE: 3-13-80

CRAWL SPACE
BASEMENT

CHECKED BY
PREPARED BY S. K. ZELLER

ADDRESS: 919 BITTERBRUSH LANE

LOT: 15 BLOCK: 3

SUBDIVISION: WOODLANDS 1ST
FORT COLLINS, COLO.

WOOD BROS. HOMES
436 SO. COLLEGE
FORT COLLINS, CO.
PHONE: 226-1011