


OZMINA RES  
 1931 BELVEDERE CT.  
 FORT COLLINS, CO 80525  
 LOT #66, MIRAMONT P.U.D.

SCALE: 1" = 20'

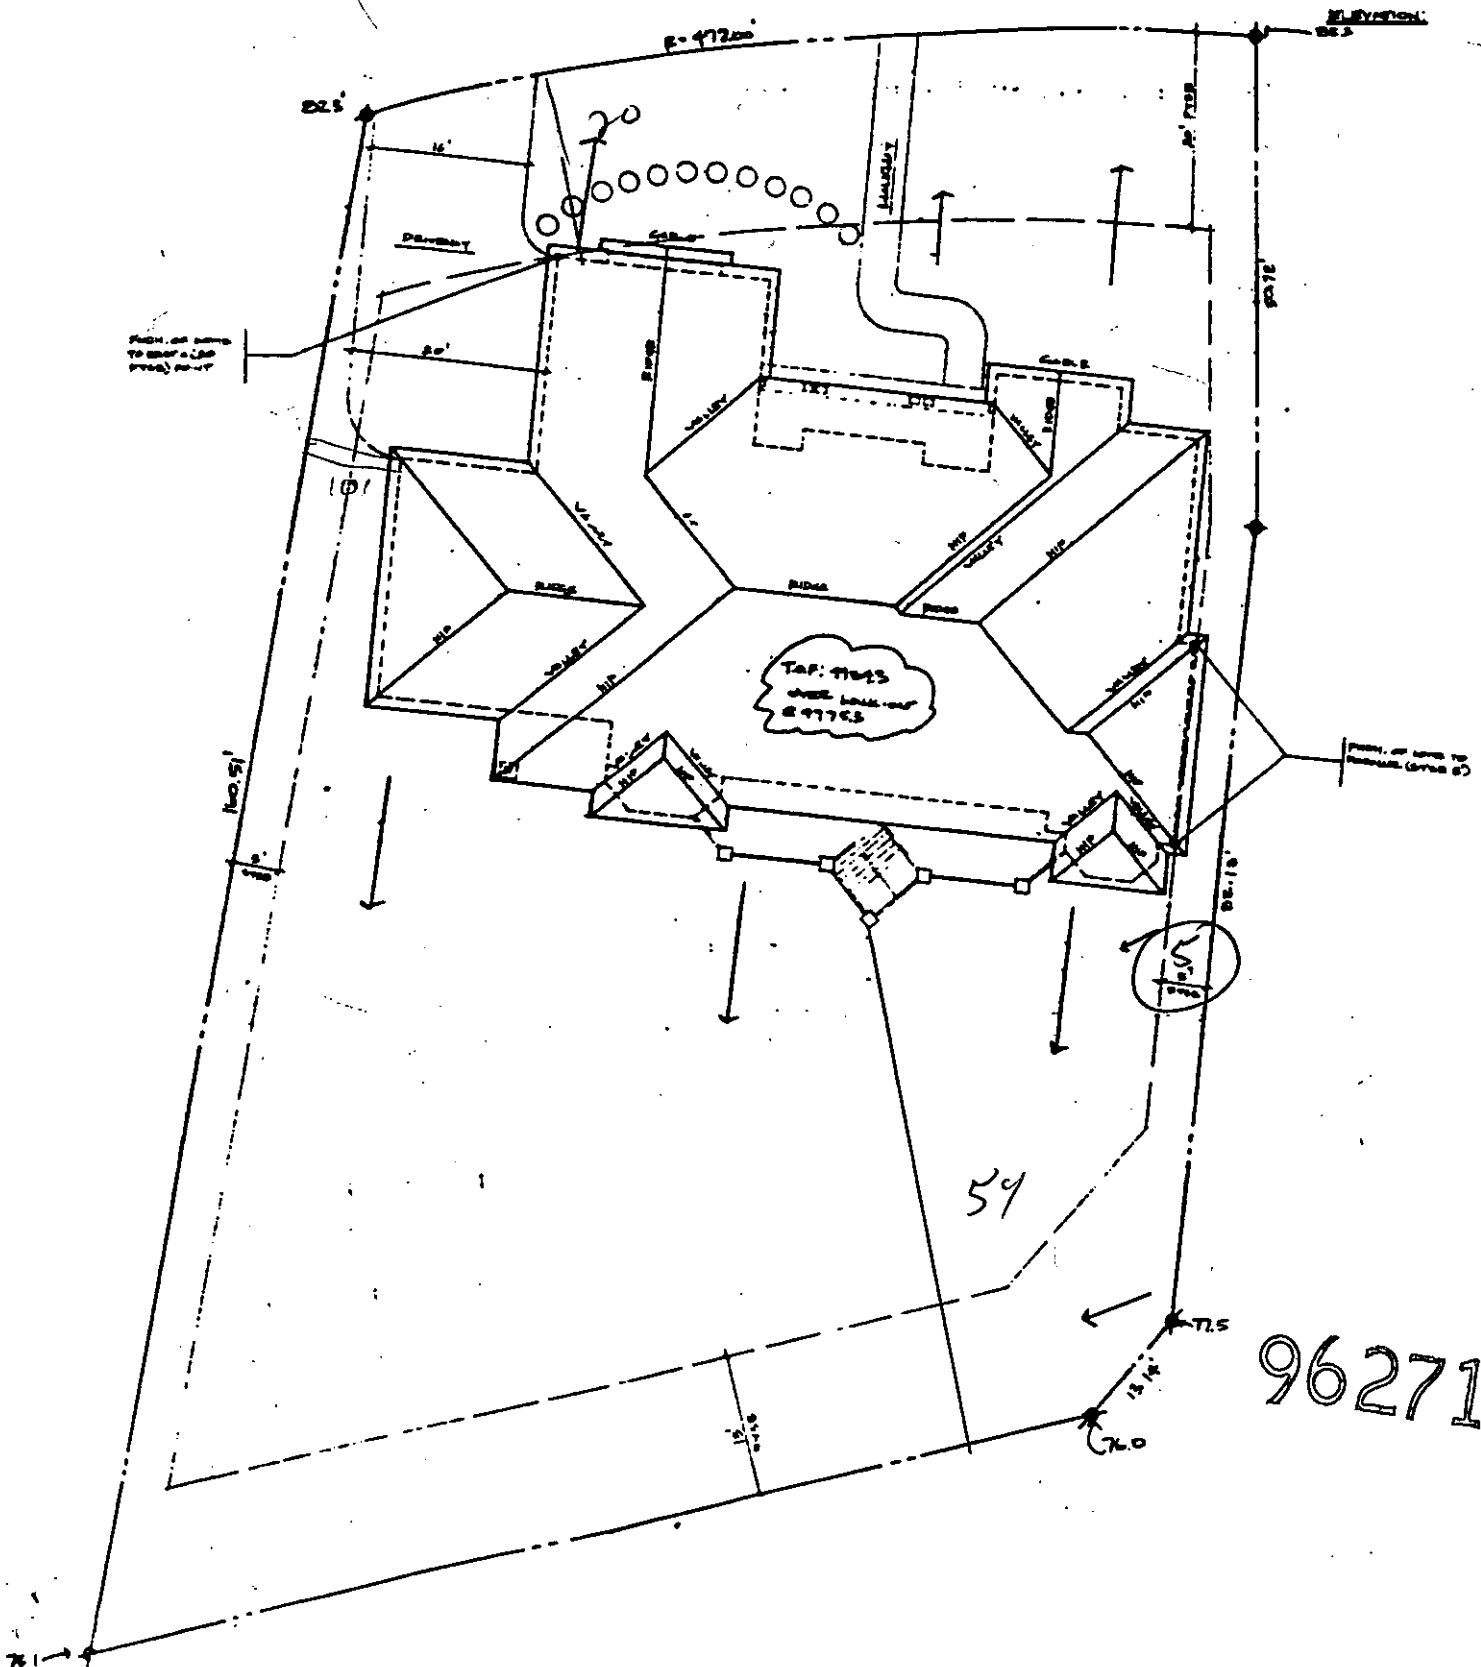

962711