




SCALE 1" = 20.0'

89180

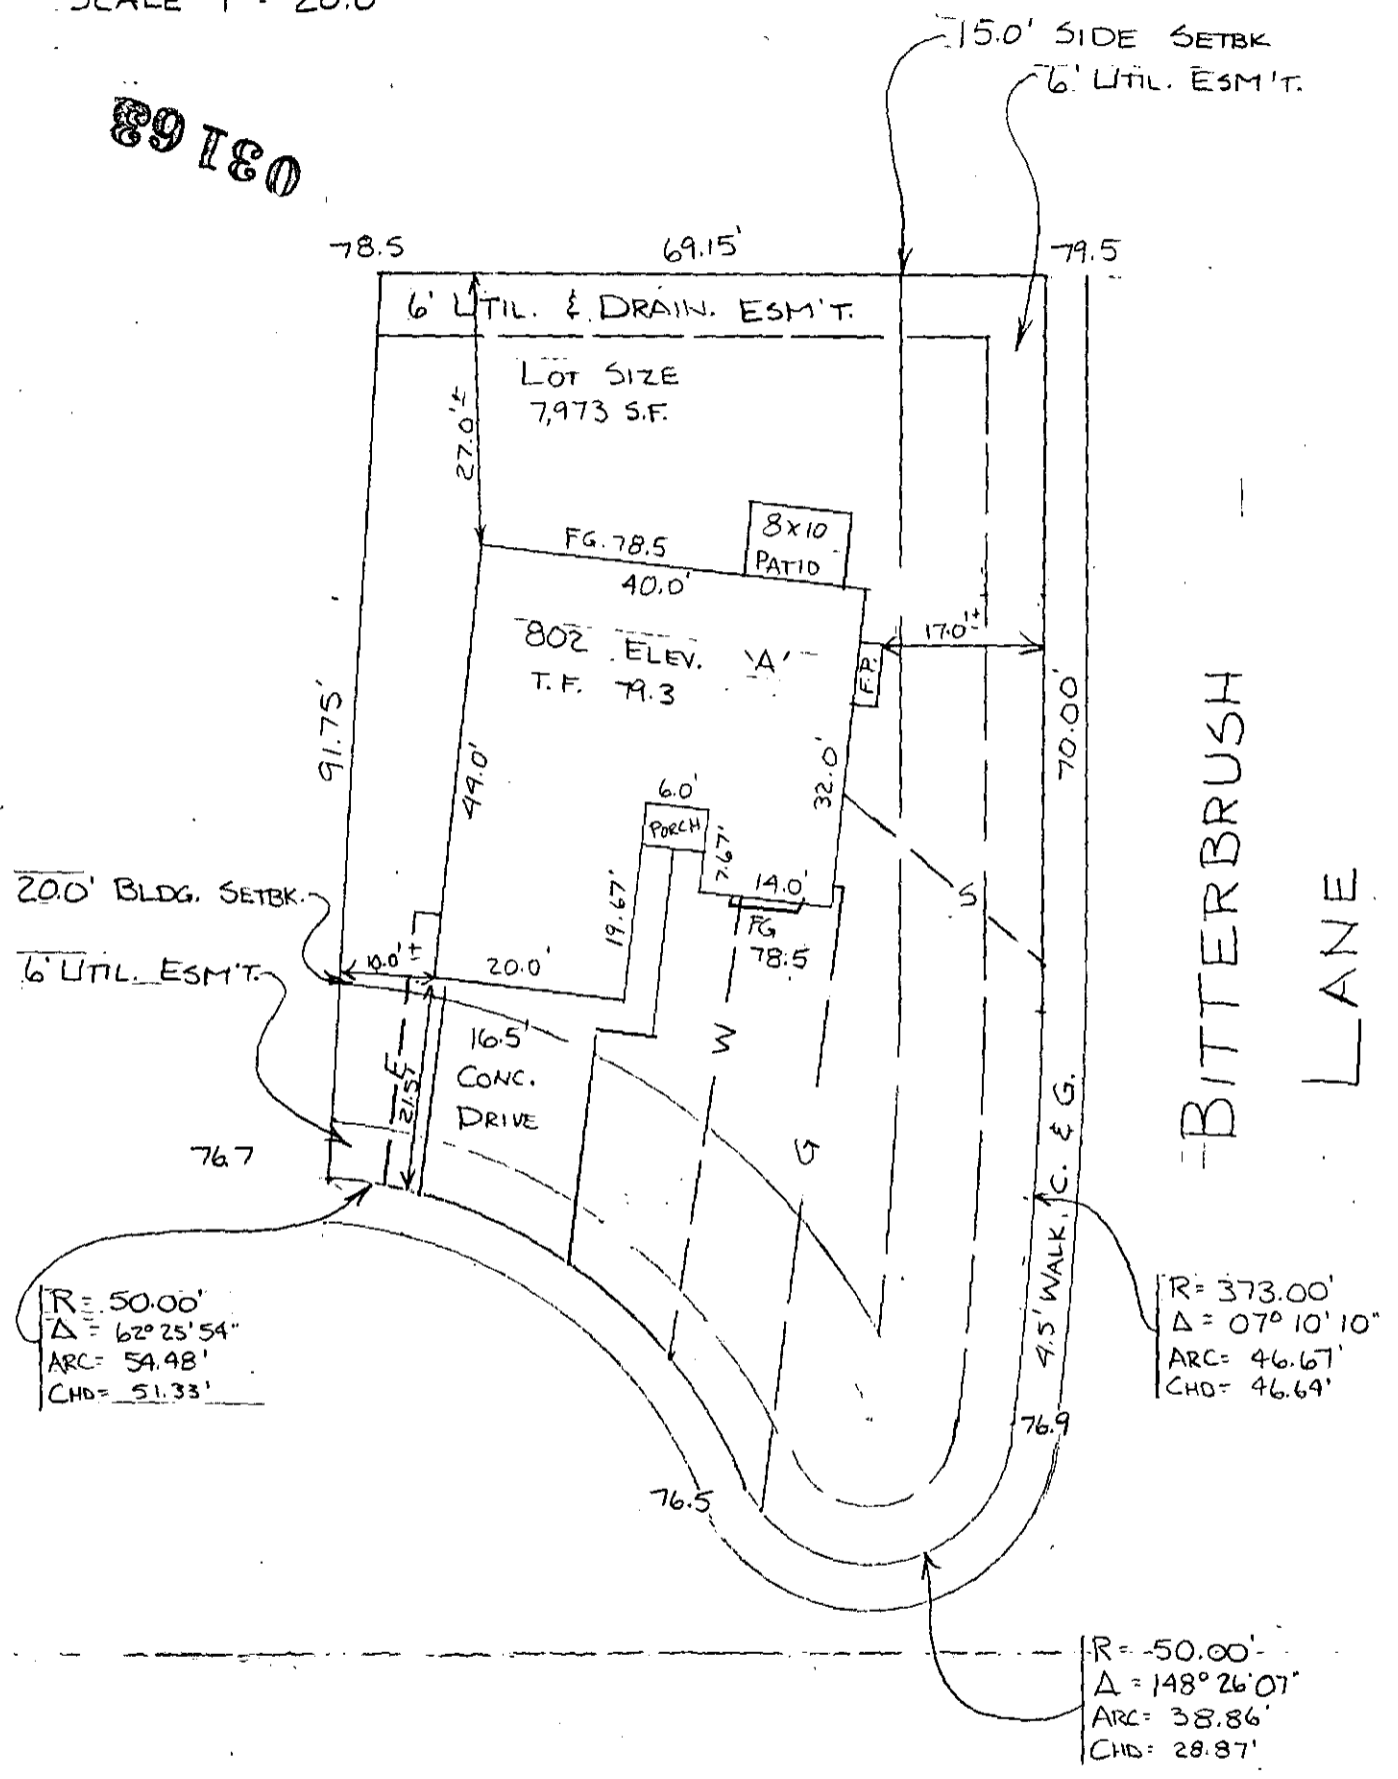

BITTERBRUSH LANE

REDRAWN 8-1-80
DATE: 3-18-80

CRAWL SPACE
BASEMENT

CHECKED BY
PREPARED BY S. K. ZELLER

ADDRESS: 931 BITTERBRUSH LANE

LOT: 13 BLOCK: 3


SUBDIVISION: WOODLANDS 1ST
FORT COLLINS, CO

WOOD BROS. HOMES
4336 SO. COLLEGE
FORT COLLINS, CO.
PHONE: 226-1011

01391



SCALE 1" = 20.0'

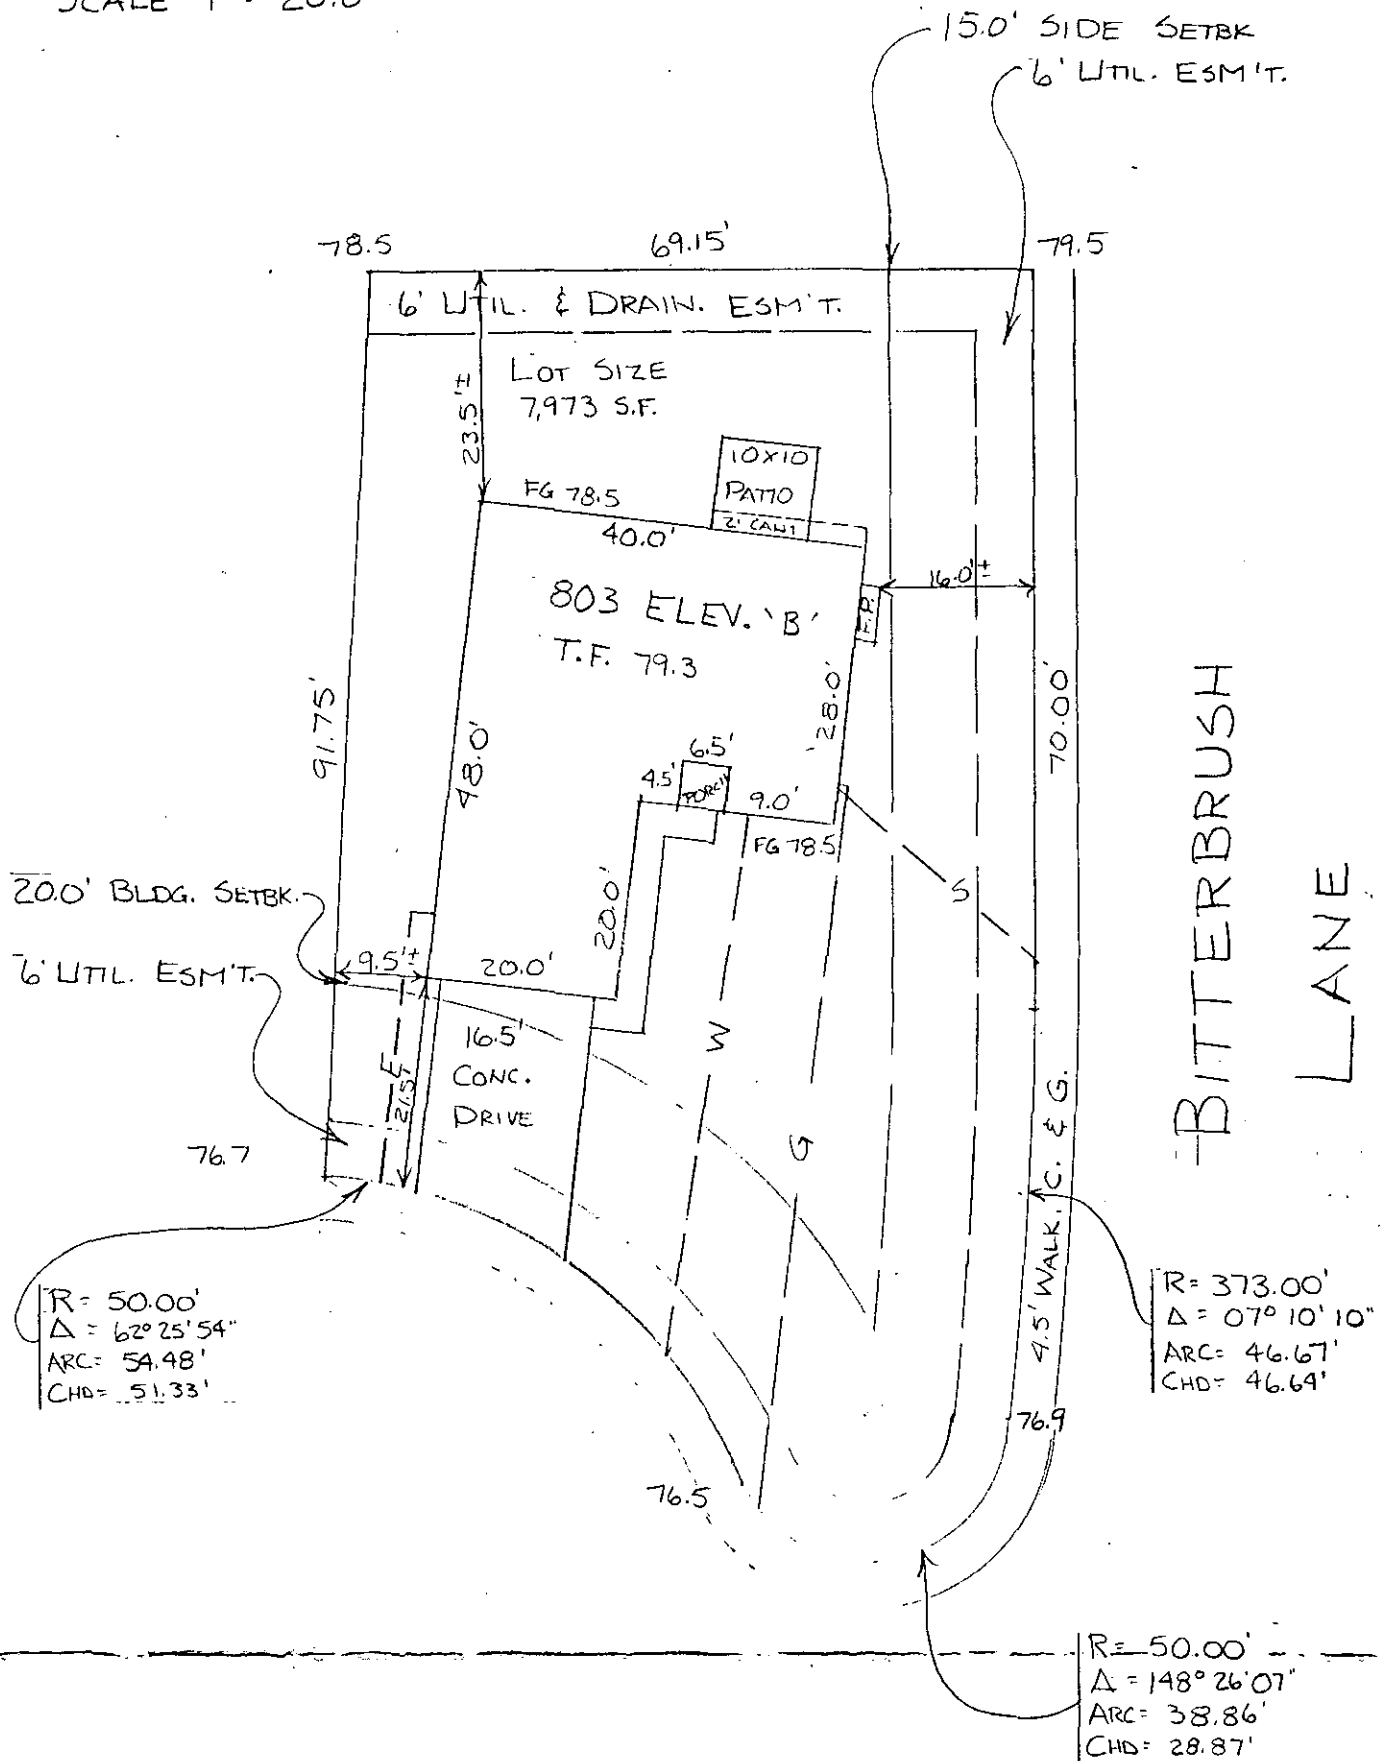

CRAWL SPACE
BASEMENT

DATE: 3-18-80

CHECKED BY
PREPARED BY S. K. ZELLER

ADDRESS: 931 BITTERBRUSH LANE

LOT: 13 BLOCK: 3

SUBDIVISION: WOODLANDS 1ST
FORT COLLINS, CO

WOOD BROS. HOMES
4300 SO. COLLEGE
FORT COLLINS, CO.
PHONE: 226-1011