


Sf new 3-18-04

B0401020

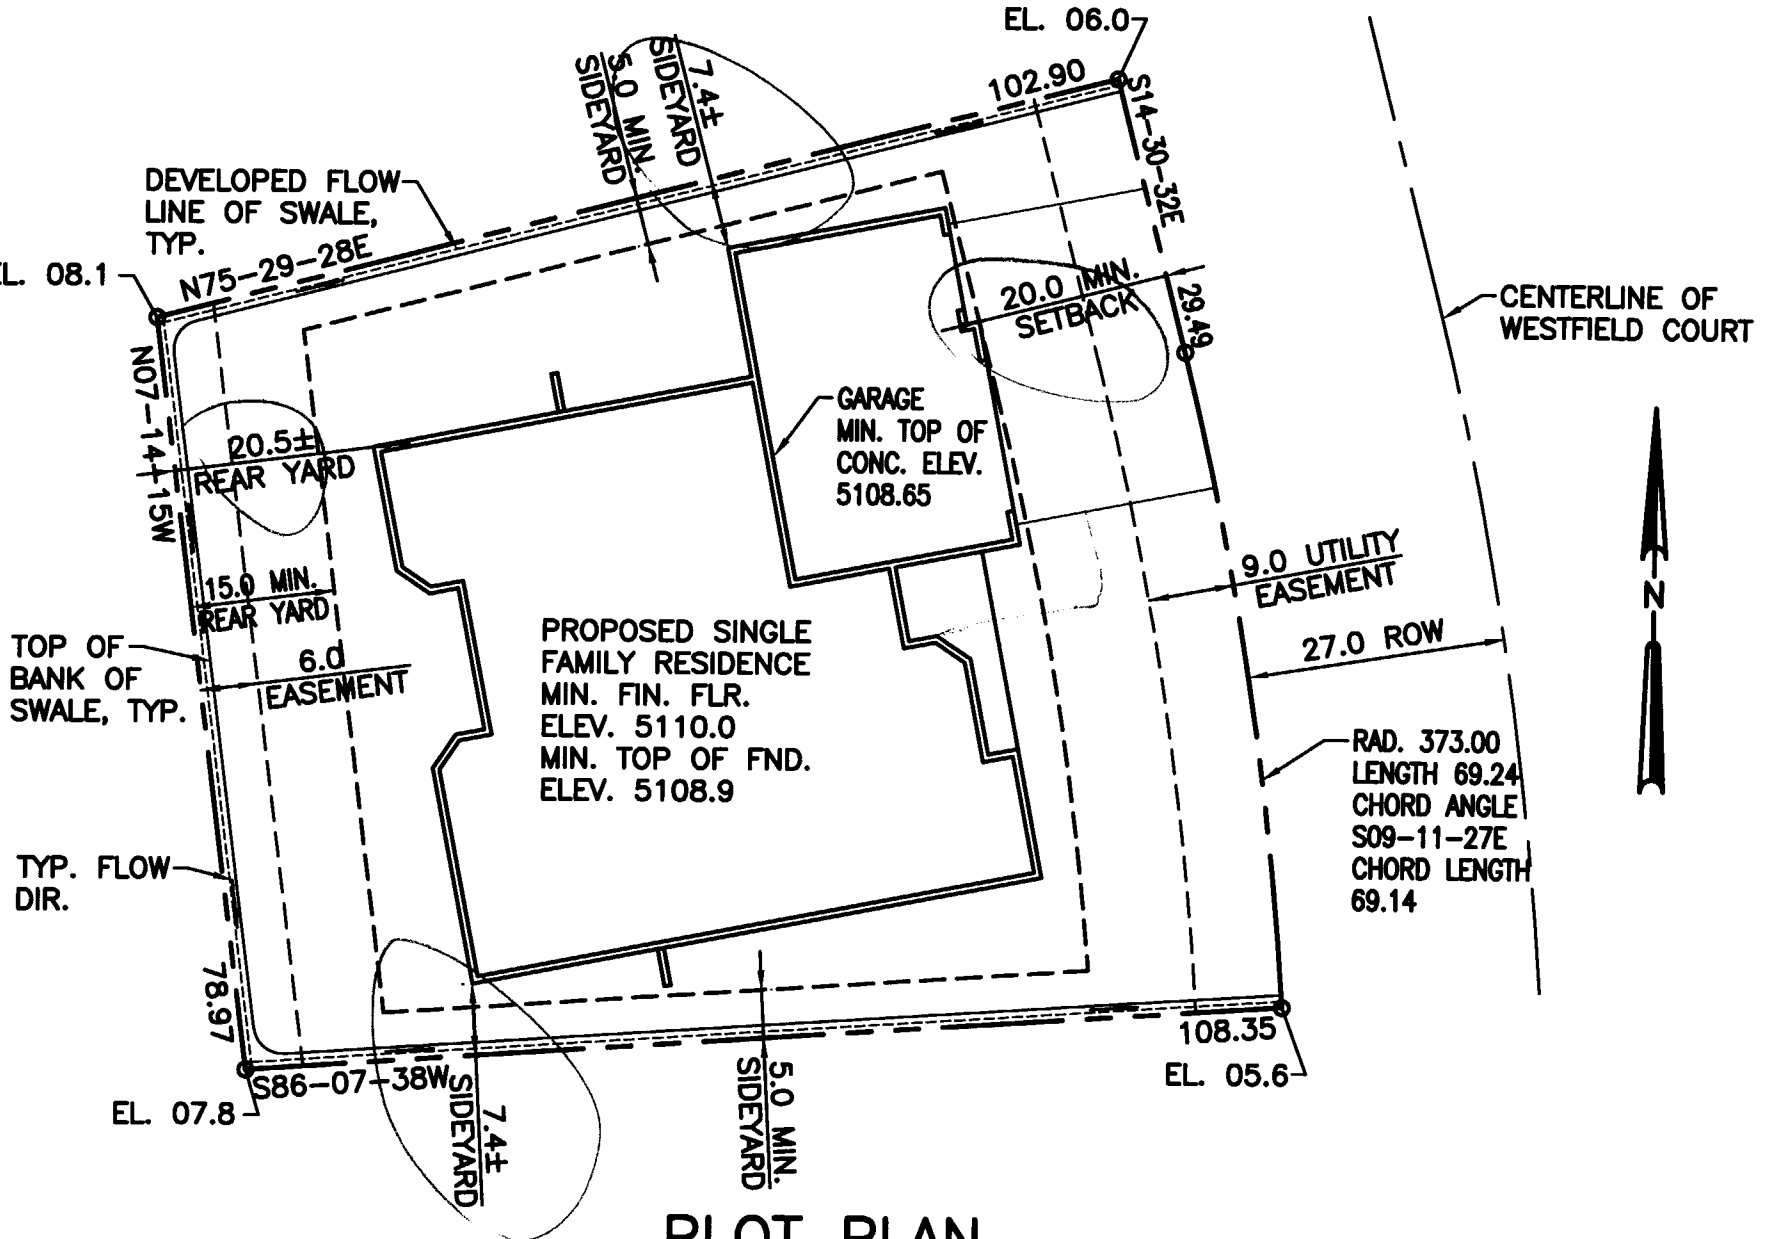

# PLOT PLAN

SCALE 1"=20.0

LOT 19, BLOCK 1, 3TH FILING

MOUNTAIN RIDGE FARMS

FORT COLLINS, COLORADO

3927 WESTFIELD CT.