

CRAFTS' SECOND SUBDIVISION

OF
LAKE PARK ADDITION


10
FORT COLLINS

18 91



Scale 1 in = 175 ft

Note
College Ave is 140ft wide. Streets 100ft wide
Blocks 19-20-29-30-31-32 are 300x300ft and
the lots are each 50x140ft. Blocks 21-28-33
are 300x500 and the lots each 50x140ft.
Blocks 22-23-26 27-34-35 are 300x400 and the
lots 40x140ft. Blocks 24-25-36 are 223x300ft.
and the lots 44x140ft. Blocks 41-42 are 125 1/2
x 300ft and the lots 41 1/2 x 140. Blocks 38-39
are 125 1/2 x 400ft and the lots 40x125 1/2ft.
Blk 40 is 125 1/2 x 500ft and the lots are 50x125 1/2

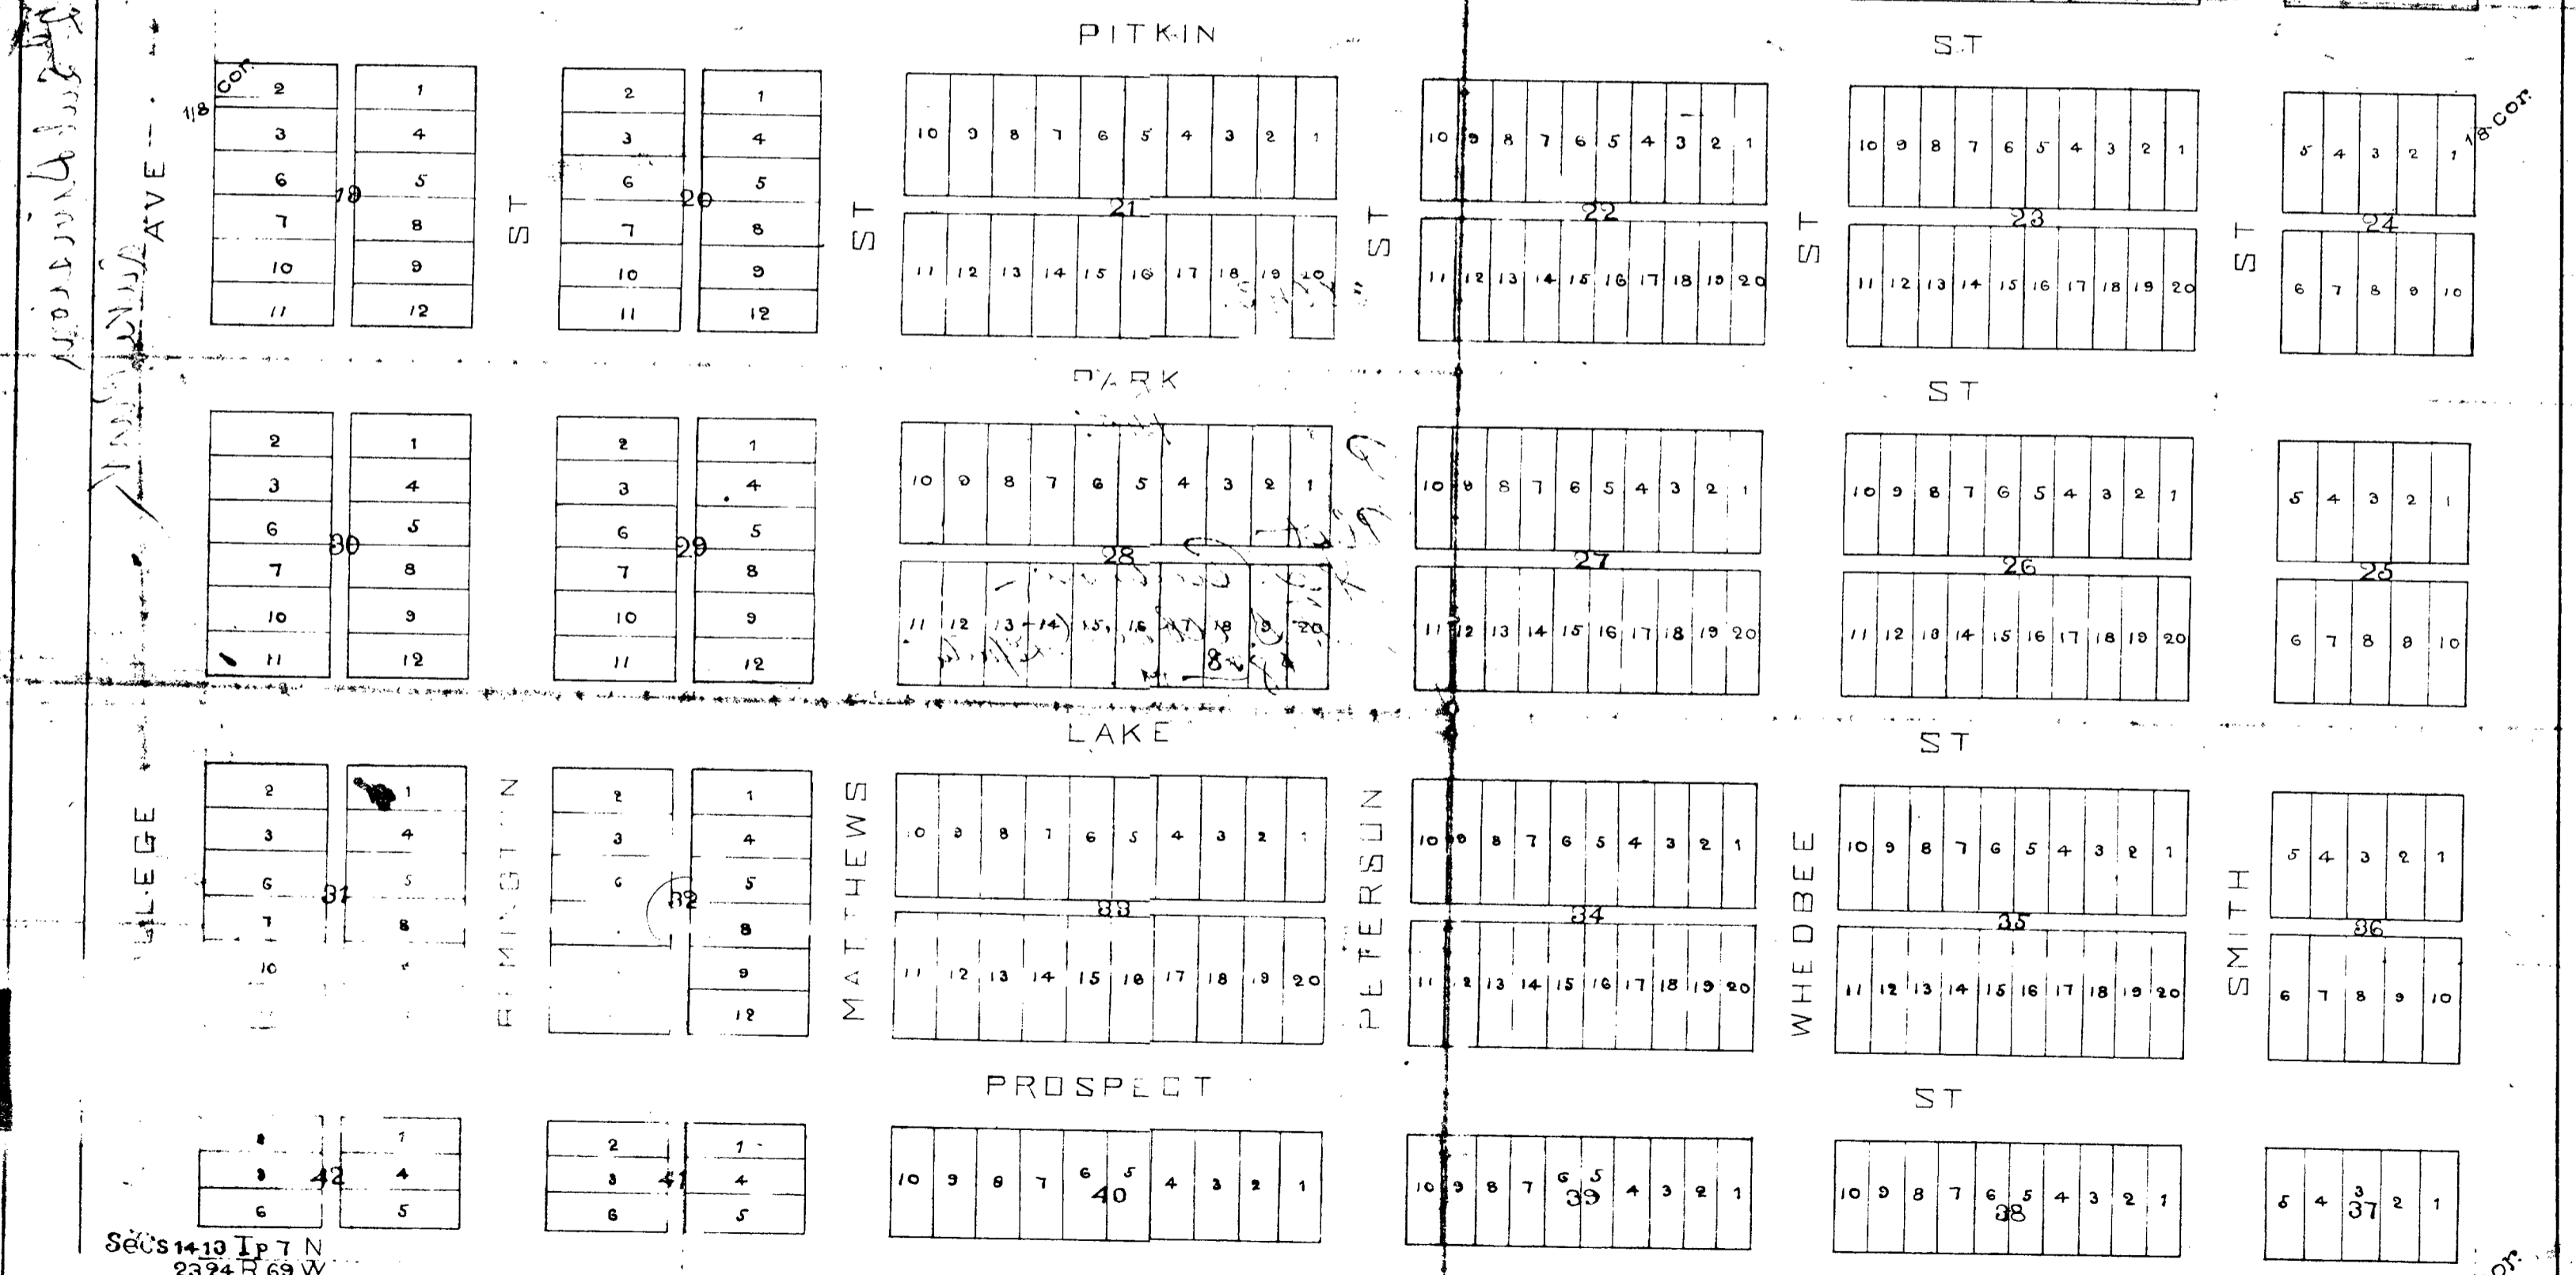

Secs 14-19 T 7 N
23 24 R 69 W