


7 FEB 1907 -
 Cotton's re-subdivision Plat of Blk 273 of Subdivision of West Side Addition
 to Fort Collins
 CHERRY ST
 FEB. 1907

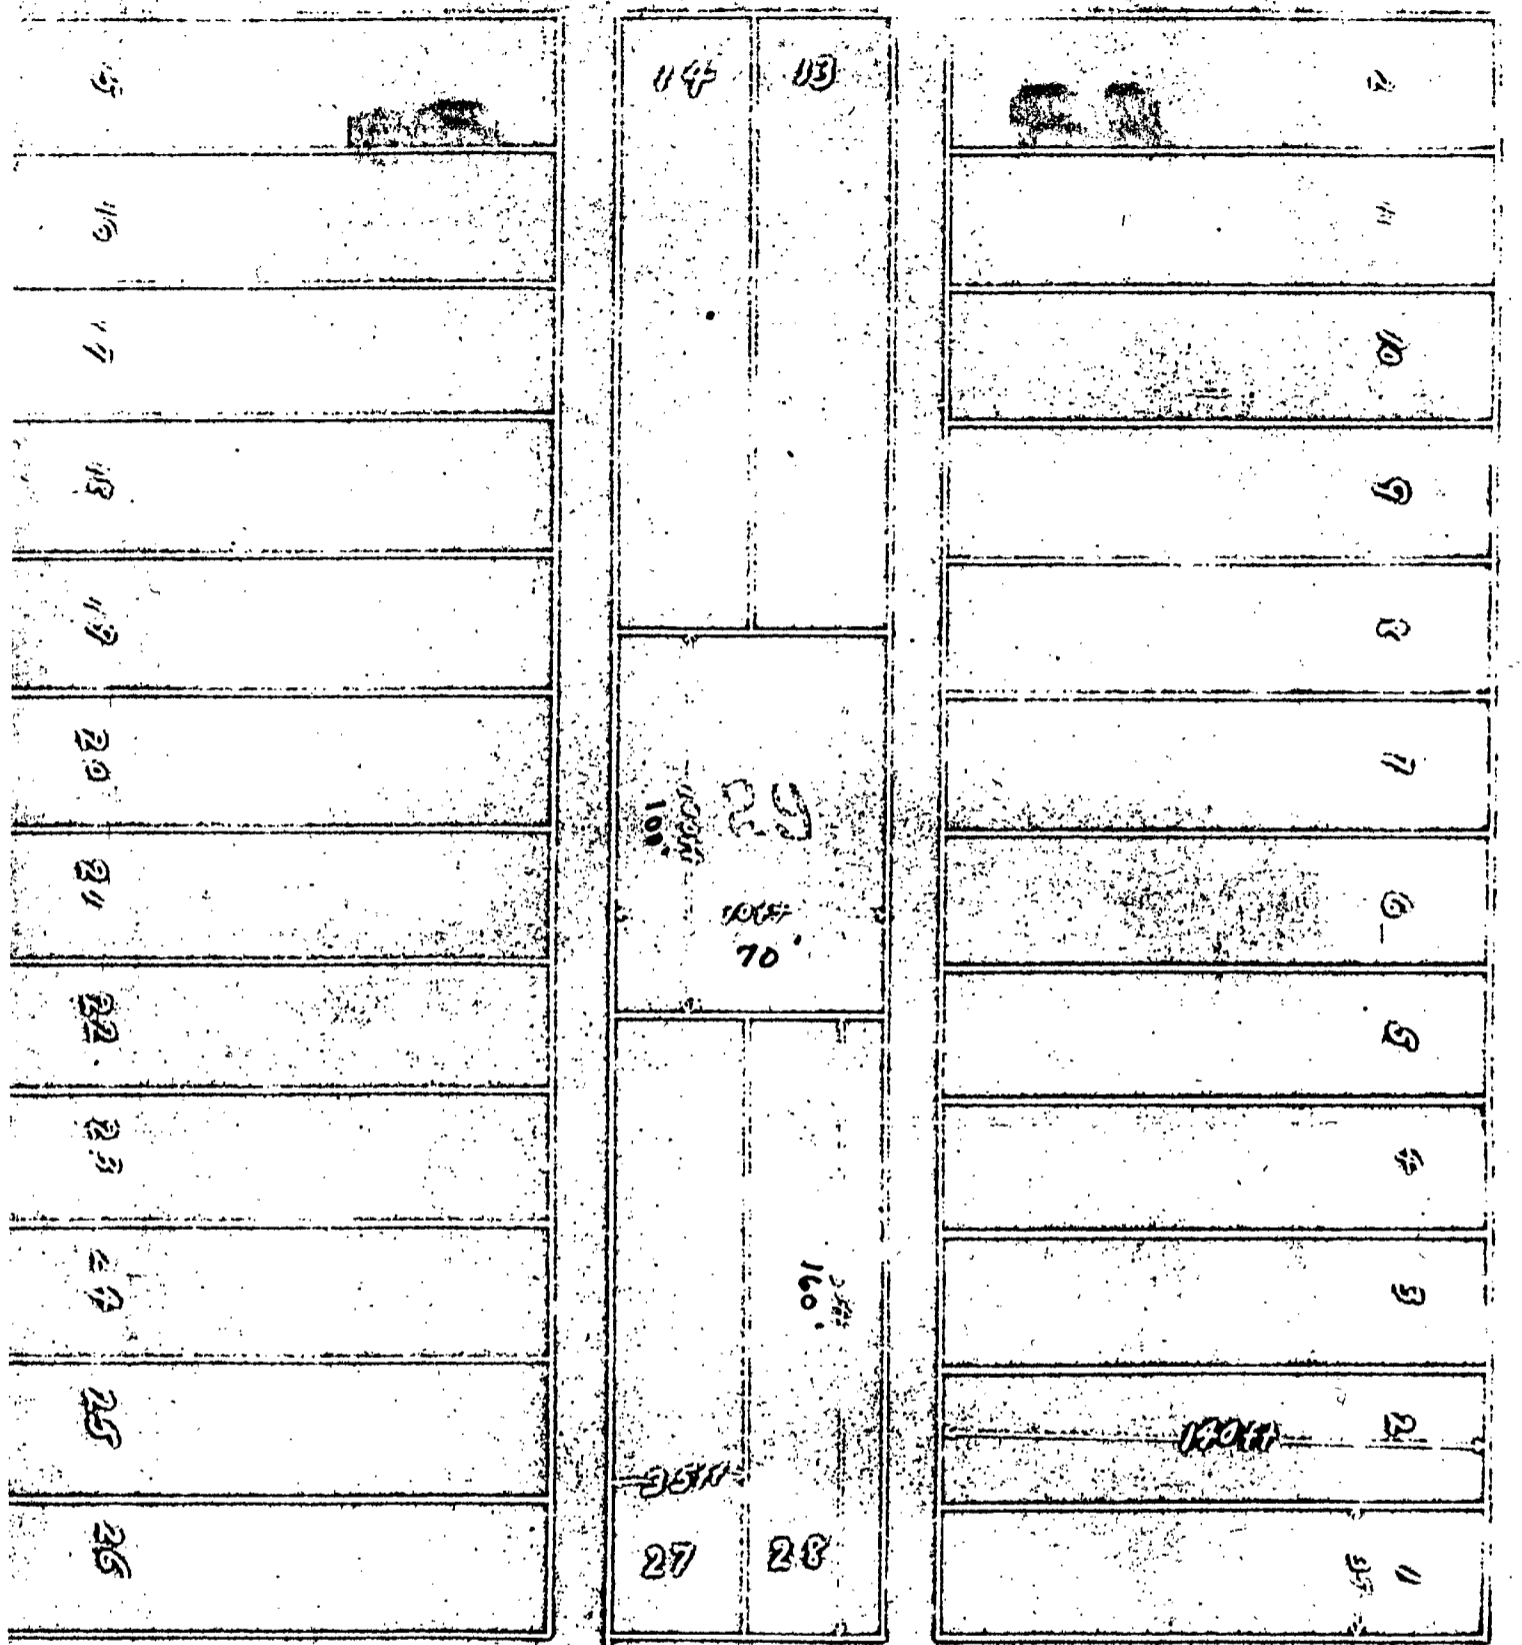

MAPLE ST.

Cotton's Resub

#16

State of Colorado, SS.
 Larimer County,

Lillian E. Cotton, owner of Block numbered two hundred seventy three (273) of Subdivision of West Side Addition to the City of Fort Collins, in said County and State aforesaid, hereby re-subdivides same into Lots and Alleys and shown by annexed plat and more particularly designates subdivision as follows, to-wit:-
 Lots numbered one (1) to twenty nine (29) both inclusive;
 Lots one (1) to twelve (12) inclusive and Lots fifteen (15) to twenty-six (26) inclusive are each thirty five (35) by one hundred forty (140) feet; Lots thirteen (13), fourteen (14), twenty seven (27) and twenty-eight (28) are each thirty five (35) by one hundred sixty (160) feet, and Lot twenty nine is seventy (70) by one hundred (100) feet;
 Two Alleys running North and South entire length of Block are each fifteen (15) feet in width; and same are hereby dedicated to public use. Said Plat to be designated as "Cotton's Re-subdivision Plat"
 In witness whereof, I have hereunto set my hand and seal this sixth day of February A. D. 1907.

Lillian E. Cotton (seal)

State of Colorado, SS.
 Larimer County,

I, J. T. Budrow, a Notary Public in and for said County in the State aforesaid, do hereby certify that Lillian E. Cotton who is personally known to me to be the person whose name is subscribed to the foregoing statement applying to re-subdivision of Block 273 of subdivision of West Side Addition to the City of Fort Collins as shown by annexed plat, appeared before me this day in person and acknowledged that she signed, sealed and delivered the same as her free and voluntary act for the uses and purposes therein set forth.

Given under my hand and Notarial seal this sixth day of February, A. D. 1907. My commission expires March 19th, 1907.



J. T. Budrow
 Notary Public.

File No. 49
 104994
 Plat

Cotton Re-Subdivision
 Plat of Block 273 of
 Subdivision of West Side
 Addition, Fort Collins

Lillian E. Cotton
 Owner

STATE OF COLORADO
 COUNTY OF LARIMER
 WAS FILED FEB 7 1907
 F. J. Burch
 F. H. Secor

#16

File No. 49
 104994